


WASHINGTON TOWNSHIP
 N.E. QTR. SECTION 10
 T-19 N; R-15 W
 HOLMES COUNTY, OHIO

SURVEYED FOR: DANIEL BREITENBUCHER

200300023065
 Filed for Record in
 HOLMES COUNTY, OH
 SALLY MILLER
 05-05-2003 02:15 pm.
 SMALL PLAT 20.00
 OR Book 18 Page 604 - 604
 CR vol 147 pg 889

INDEXED

VOL 18 pg 604

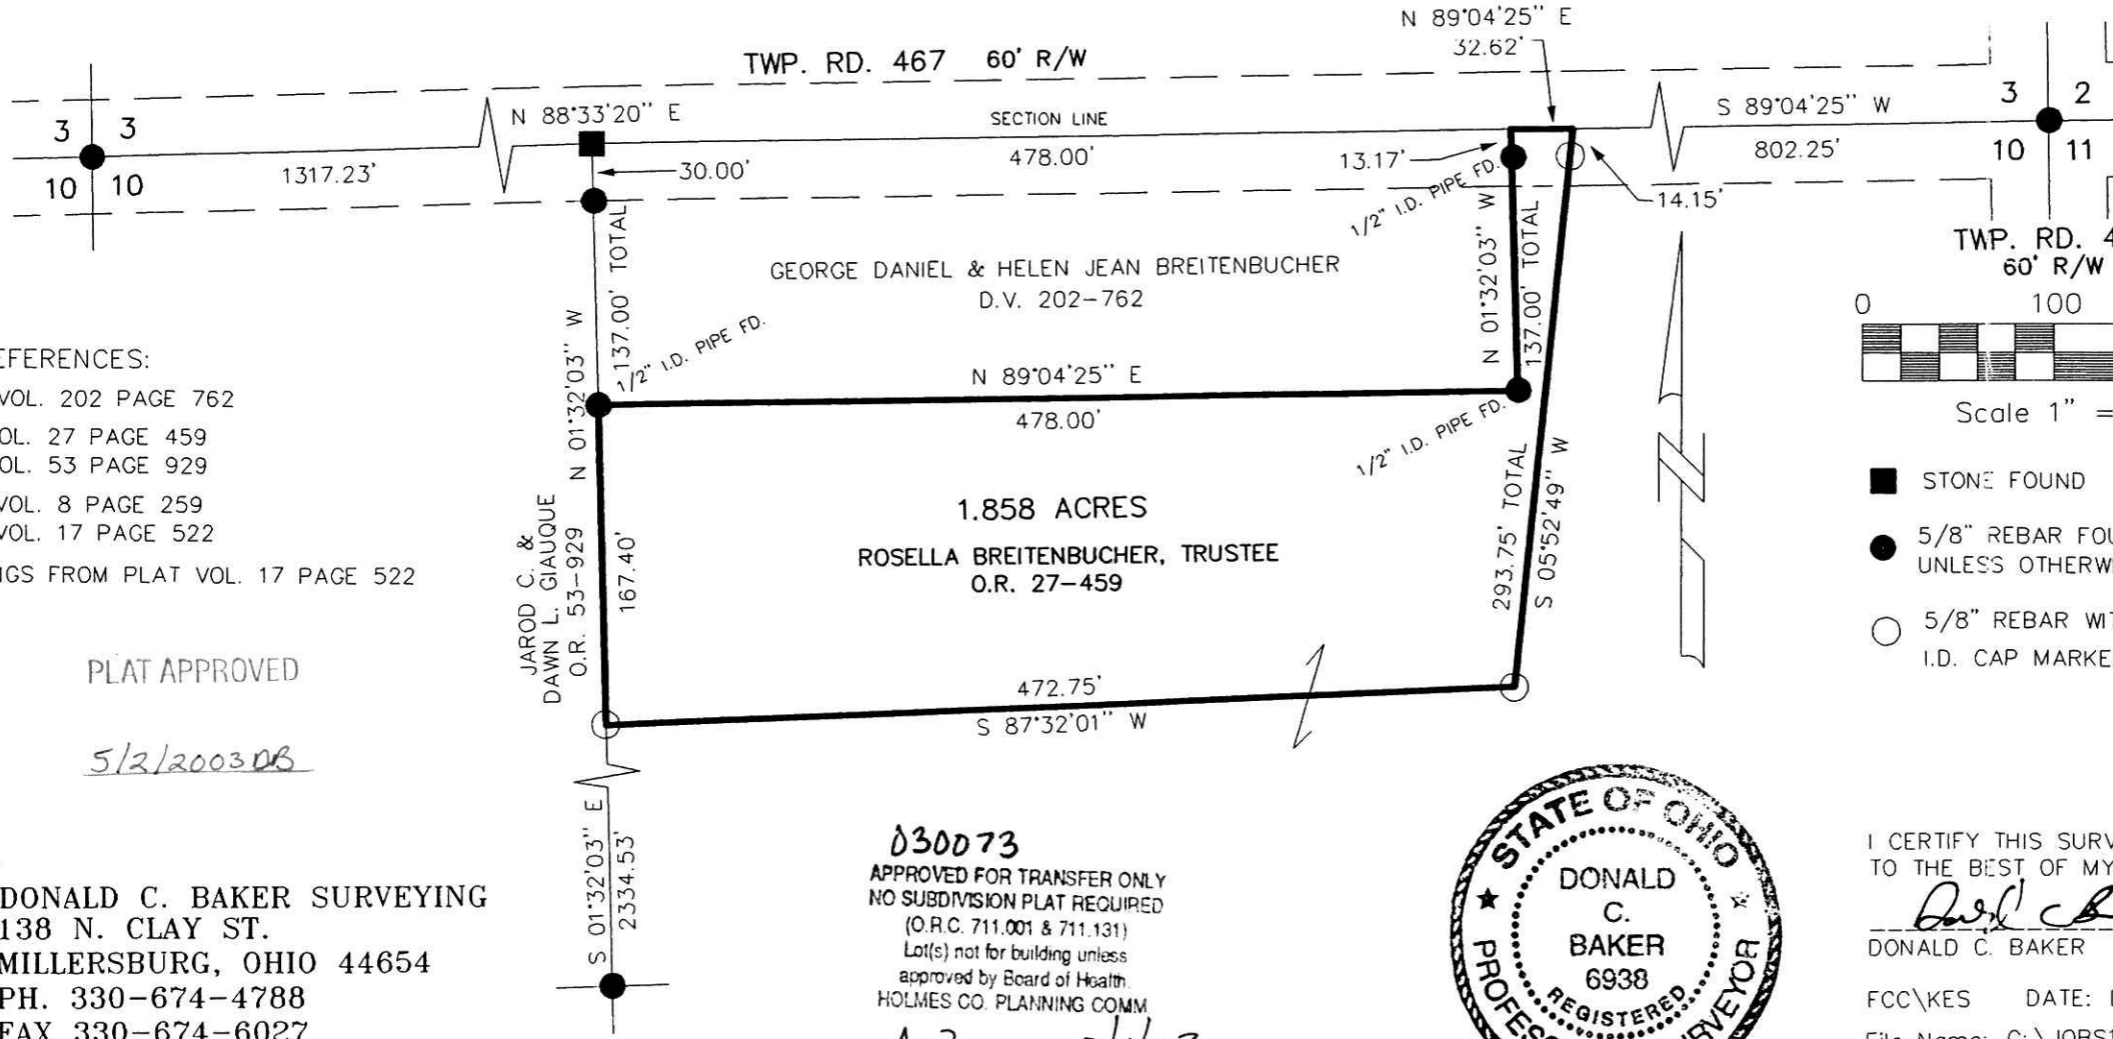

REFERENCES:

- DEED VOL. 202 PAGE 762
- O.R. VOL. 27 PAGE 459
- O.R. VOL. 53 PAGE 929
- PLAT VOL. 8 PAGE 259
- PLAT VOL. 17 PAGE 522
- BEARINGS FROM PLAT VOL. 17 PAGE 522


PLAT APPROVED

5/2/2003 DB



DONALD C. BAKER SURVEYING
 138 N. CLAY ST.
 MILLERSBURG, OHIO 44654
 PH. 330-674-4788
 FAX 330-674-6027

030073
 APPROVED FOR TRANSFER ONLY
 NO SUBDIVISION PLAT REQUIRED
 (O.R.C. 711.001 & 711.131)
 Lot(s) not for building unless
 approved by Board of Health
 HOLMES CO. PLANNING COMM
 By AW Date 5/1/03

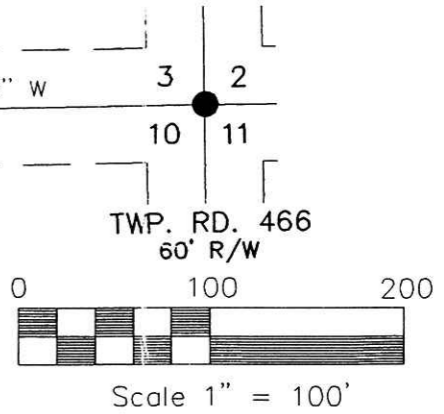

- STONE FOUND
- 5/8" REBAR FOUND UNLESS OTHERWISE NOTED
- 5/8" REBAR WITH I.D. CAP SET I.D. CAP MARKED "BAKER 6938"

I CERTIFY THIS SURVEY TO BE CORRECT TO THE BEST OF MY KNOWLEDGE.
Donald C. Baker
 DONALD C. BAKER P.S. 6938
 FCC\KES DATE: DEC. 19, 2002
 File Name: C:\JOBS1\S-913-02\ERZ

200300023065
 CRITCHFIELD...
 & JOHNSTON ATTYS
 MILLERSBURG,