

TWP. RD. 124  
30' R/W

**MECHANIC TOWNSHIP  
N.E. & S.E. QTRS.  
SECTION 2  
T-8 N; R-6 W  
HOLMES COUNTY, OHIO**

SURVEYED FOR: MAHLON YODER

REFERENCES:


DEED VOL. 245 PAGE 831


O.R. VOL. 83 PAGE 57

BEARINGS FROM O.R. VOL. 83 PAGE 57

030075 030076  
APPROVED FOR TRANSFER ONLY  
NO SUBDIVISION PLAT REQUIRED  
(O.R.C. 711.001 & 711.131)  
Lot(s) not for building unless  
approved by Board of Health.  
HOLMES CO. PLANNING COMM.

By AO Date 5/2/03


 DONALD C. BAKER SURVEYING  
138 N. CLAY ST.  
MILLERSBURG, OHIO 44654  
PH. 330-674-4788  
FAX 330-674-6027

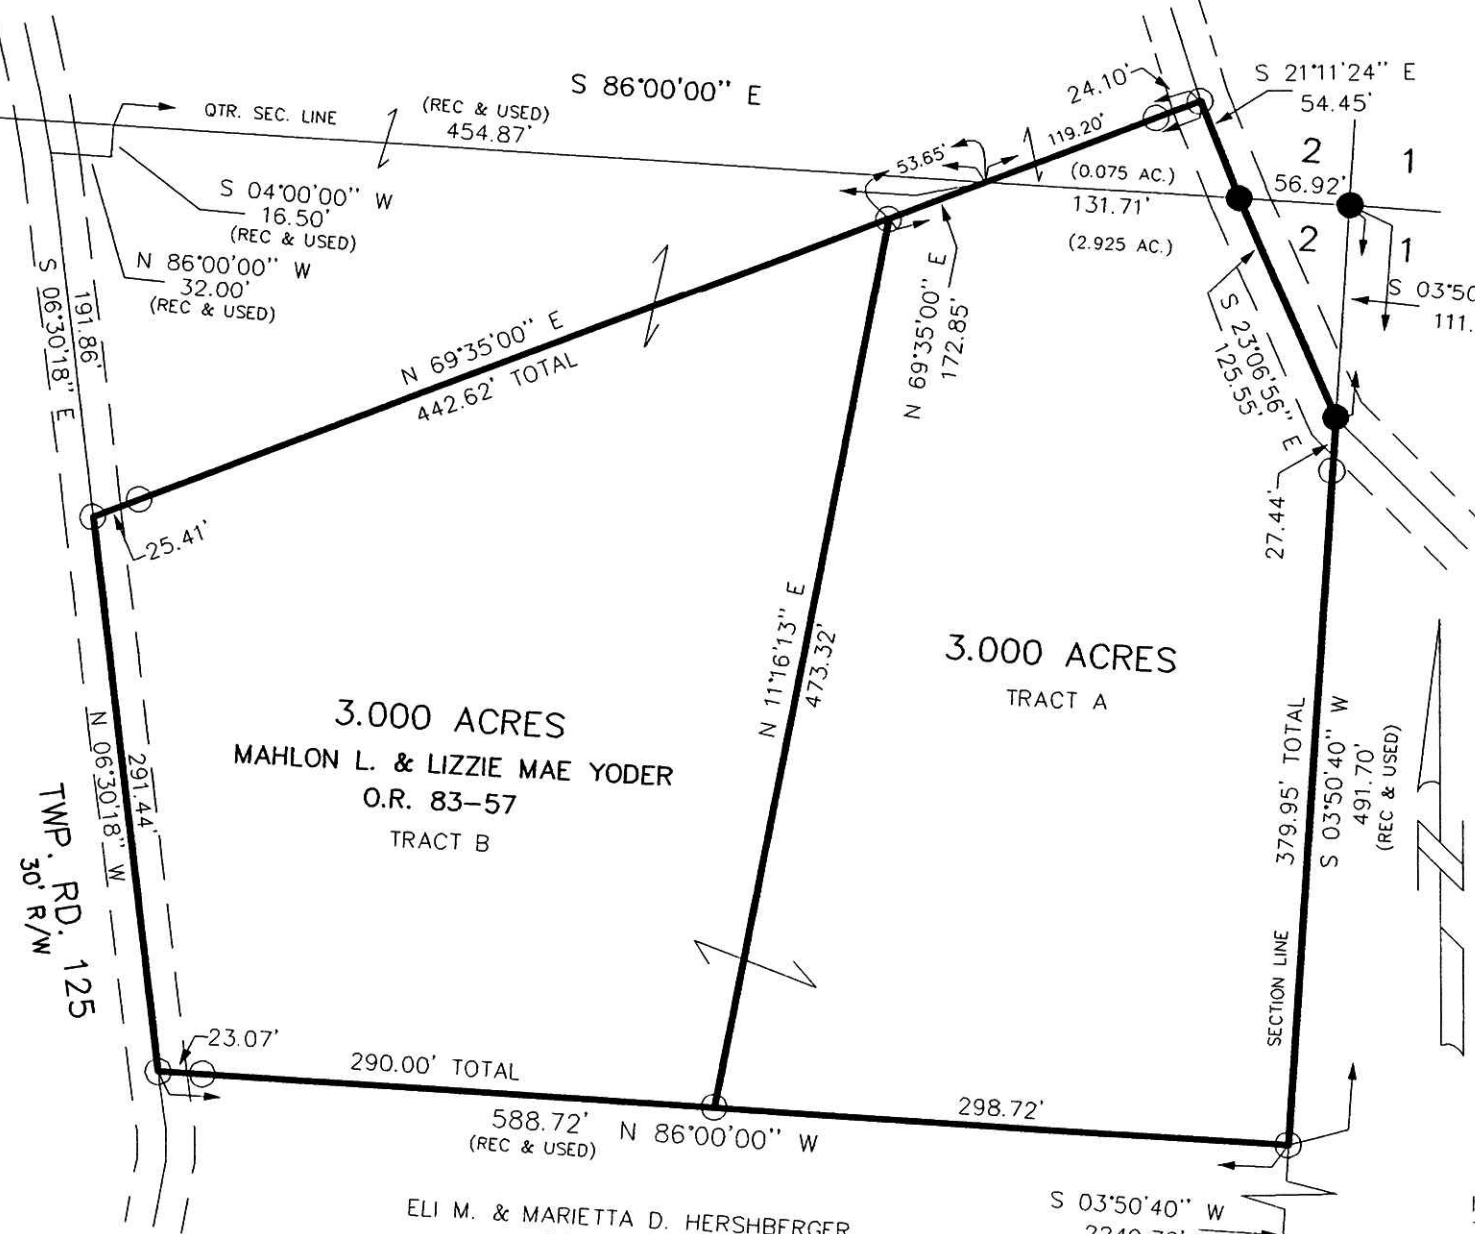

200300023099  
Filed for Record in  
HOLMES COUNTY, OH  
SALLY MILLER  
05-06-2003 12:21 pm.  
SMALL PLAT 20.00  
OR Book 18 Page 605 - 605  
OR vol 148 pgs 138 + 141

200300023099  
HOLMES CO TITLE COMPANY  
MILLERSBURG, OH 44654

INDEXED

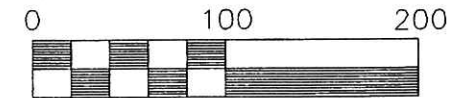

Scale 1" = 100'

- STONE FOUND
- 5/8" REBAR FOUND
- 5/8" REBAR WITH I.D. CAP SET  
I.D. CAP MARKED "BAKER 6938"



I CERTIFY THIS SURVEY TO BE CORRECT  
TO THE BEST OF MY KNOWLEDGE.

Donald C. Baker  
DONALD C. BAKER P.S. 6938

MARCH 27, 2003 FDB/FCC  
File Name: C:\JOBS1\S-196-03\ERZ

PLAT APPROVED

5/5/2003

ELI M. & MARIETTA D. HERSHBERGER  
D.V. 245-831

2 1  
9 10