


BERLIN TOWNSHIP
3RD. QTR., LOT 29
T-9 N; R-5 W
HOLMES COUNTY, OHIO

INDEXED

200300023125
Filed for Record in
HOLMES COUNTY, OH
SALLY MILLER
05-06-2003 03:50 pm.
SMALL PLAT 20.00
OR Book 18 Page 608 - 608
OR vol 148 pg 240

SURVEYED FOR: NELSON BEACHY

REFERENCES:
DEED. VOL. 237 PAGE 704
DEED VOL. 256 PAGE 684
O.R. VOL. 2 PAGE 488
PLAT VOL. 11 PAGE 180
PLAT VOL. 12 PAGE 262
PLAT VOL. 16 PAGE 636
BEARINGS FROM PLAT VOL. 12 PAGE 262

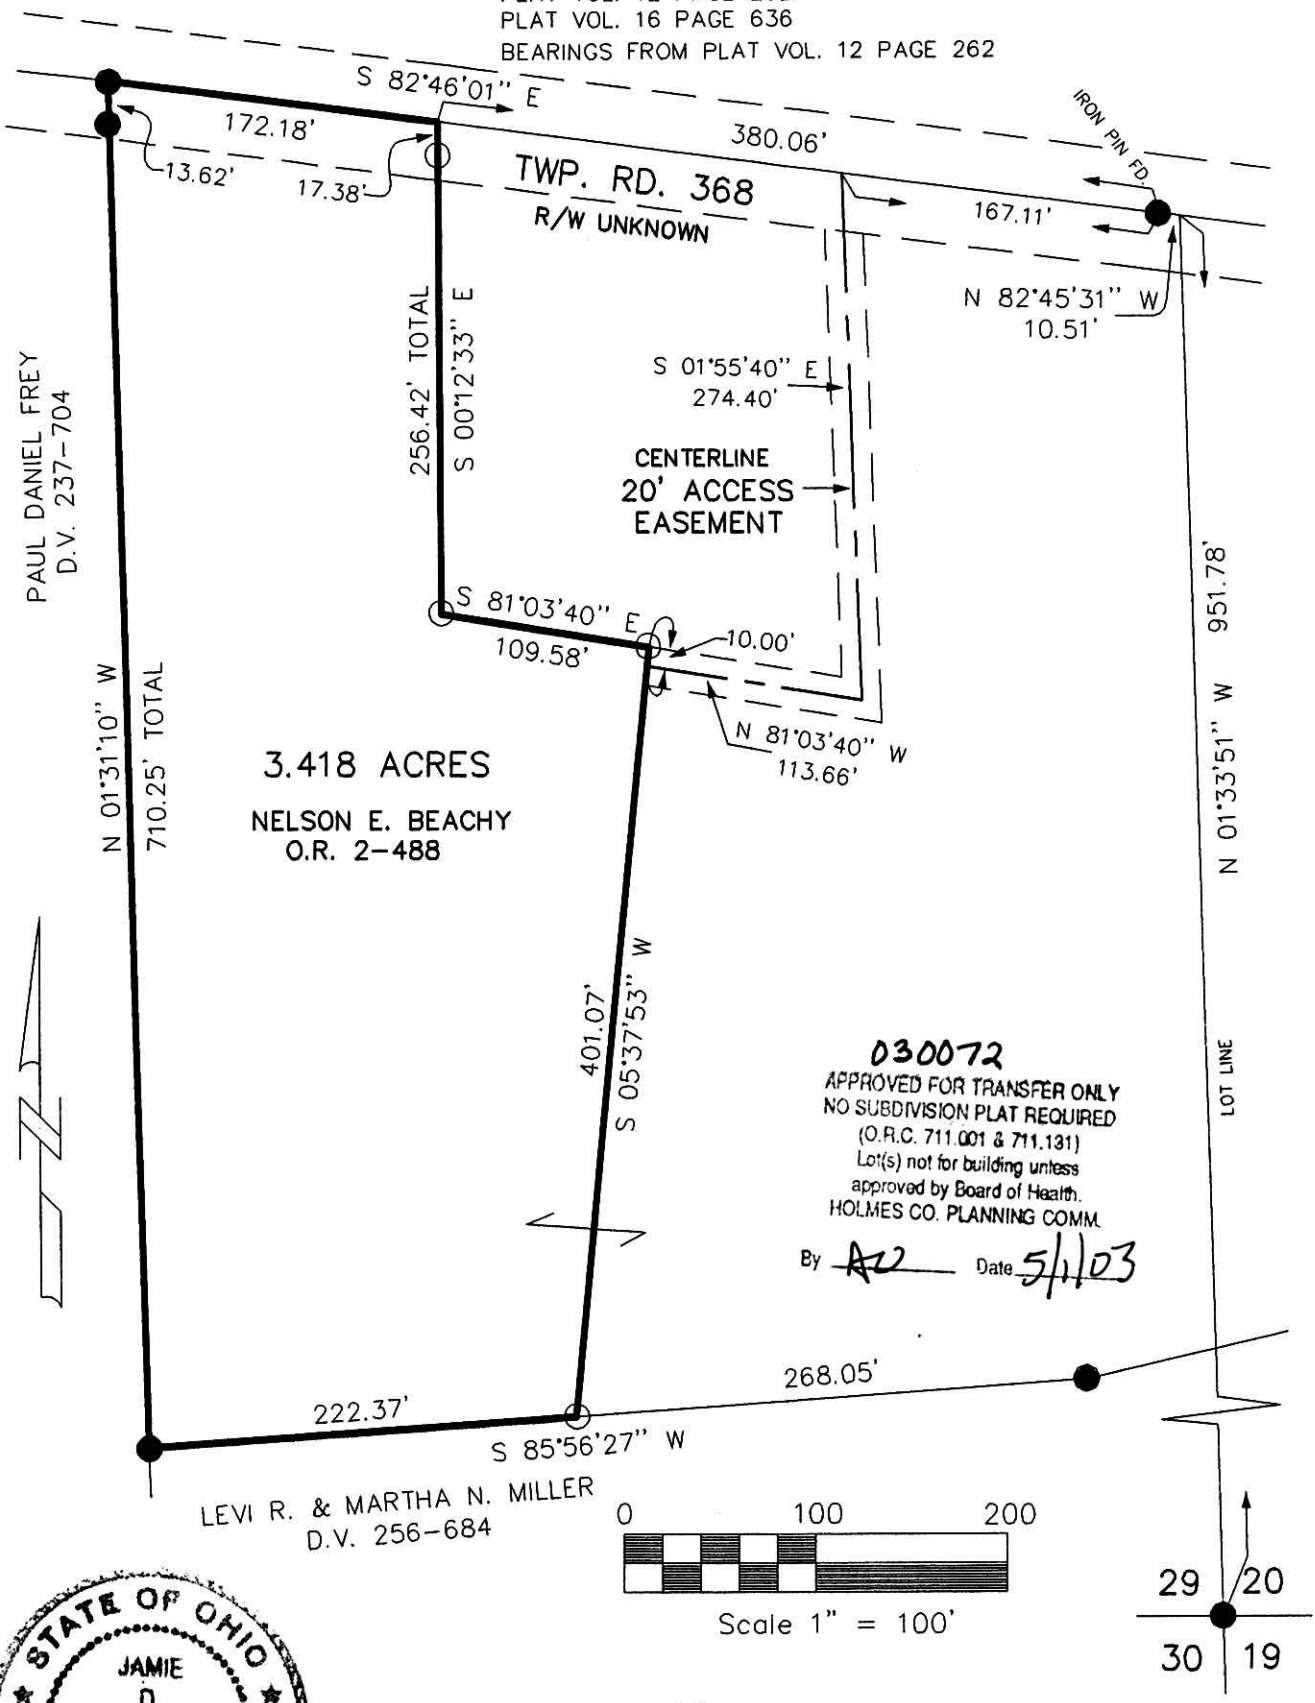

PAUL DANIEL FREY
D.V. 237-704



N 01°31'10" W
710.25' TOTAL

3.418 ACRES
NELSON E. BEACHY
O.R. 2-488

401.07'
S 05°37'53" W

LEVI R. & MARTHA N. MILLER
D.V. 256-684

030072
APPROVED FOR TRANSFER ONLY
NO SUBDIVISION PLAT REQUIRED
(O.R.C. 711.001 & 711.131)
Lot(s) not for building unless
approved by Board of Health.
HOLMES CO. PLANNING COMM.
By AJ Date 5/1/03

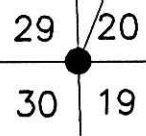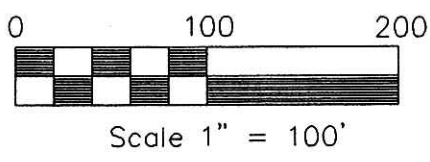

- 5/8" REBAR FOUND
UNLESS OTHERWISE NOTED
- 5/8" REBAR WITH I.D. CAP SET
I.D. CAP MARKED "BAKER 6938"

200300023125
PAUL A
MILLER LAW
MILLERSBURG,

I CERTIFY THIS SURVEY TO BE CORRECT
TO THE BEST OF MY KNOWLEDGE.

Jamie D. Darr
JAMIE D. DARR P.S. 7755
MARCH 26, 2003 F.C.C. - JDD
File Name: C:\JOBS1\S-195-03\ERZ

PLAT APPROVED
5/2/2003DB

DONALD C. BAKER SURVEYING
138 N. CLAY ST.
MILLERSBURG, OHIO 44654
PH. 330-674-4788
FAX 330-674-6027