
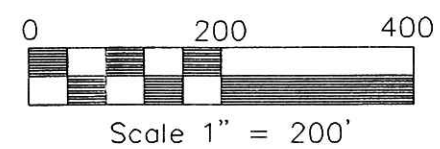


RICHLAND TOWNSHIP
N.W. QTR. SECTION 22
T-8 N; R-9 W
HOLMES COUNTY, OHIO
SURVEYED FOR: D. JUNE WATTS

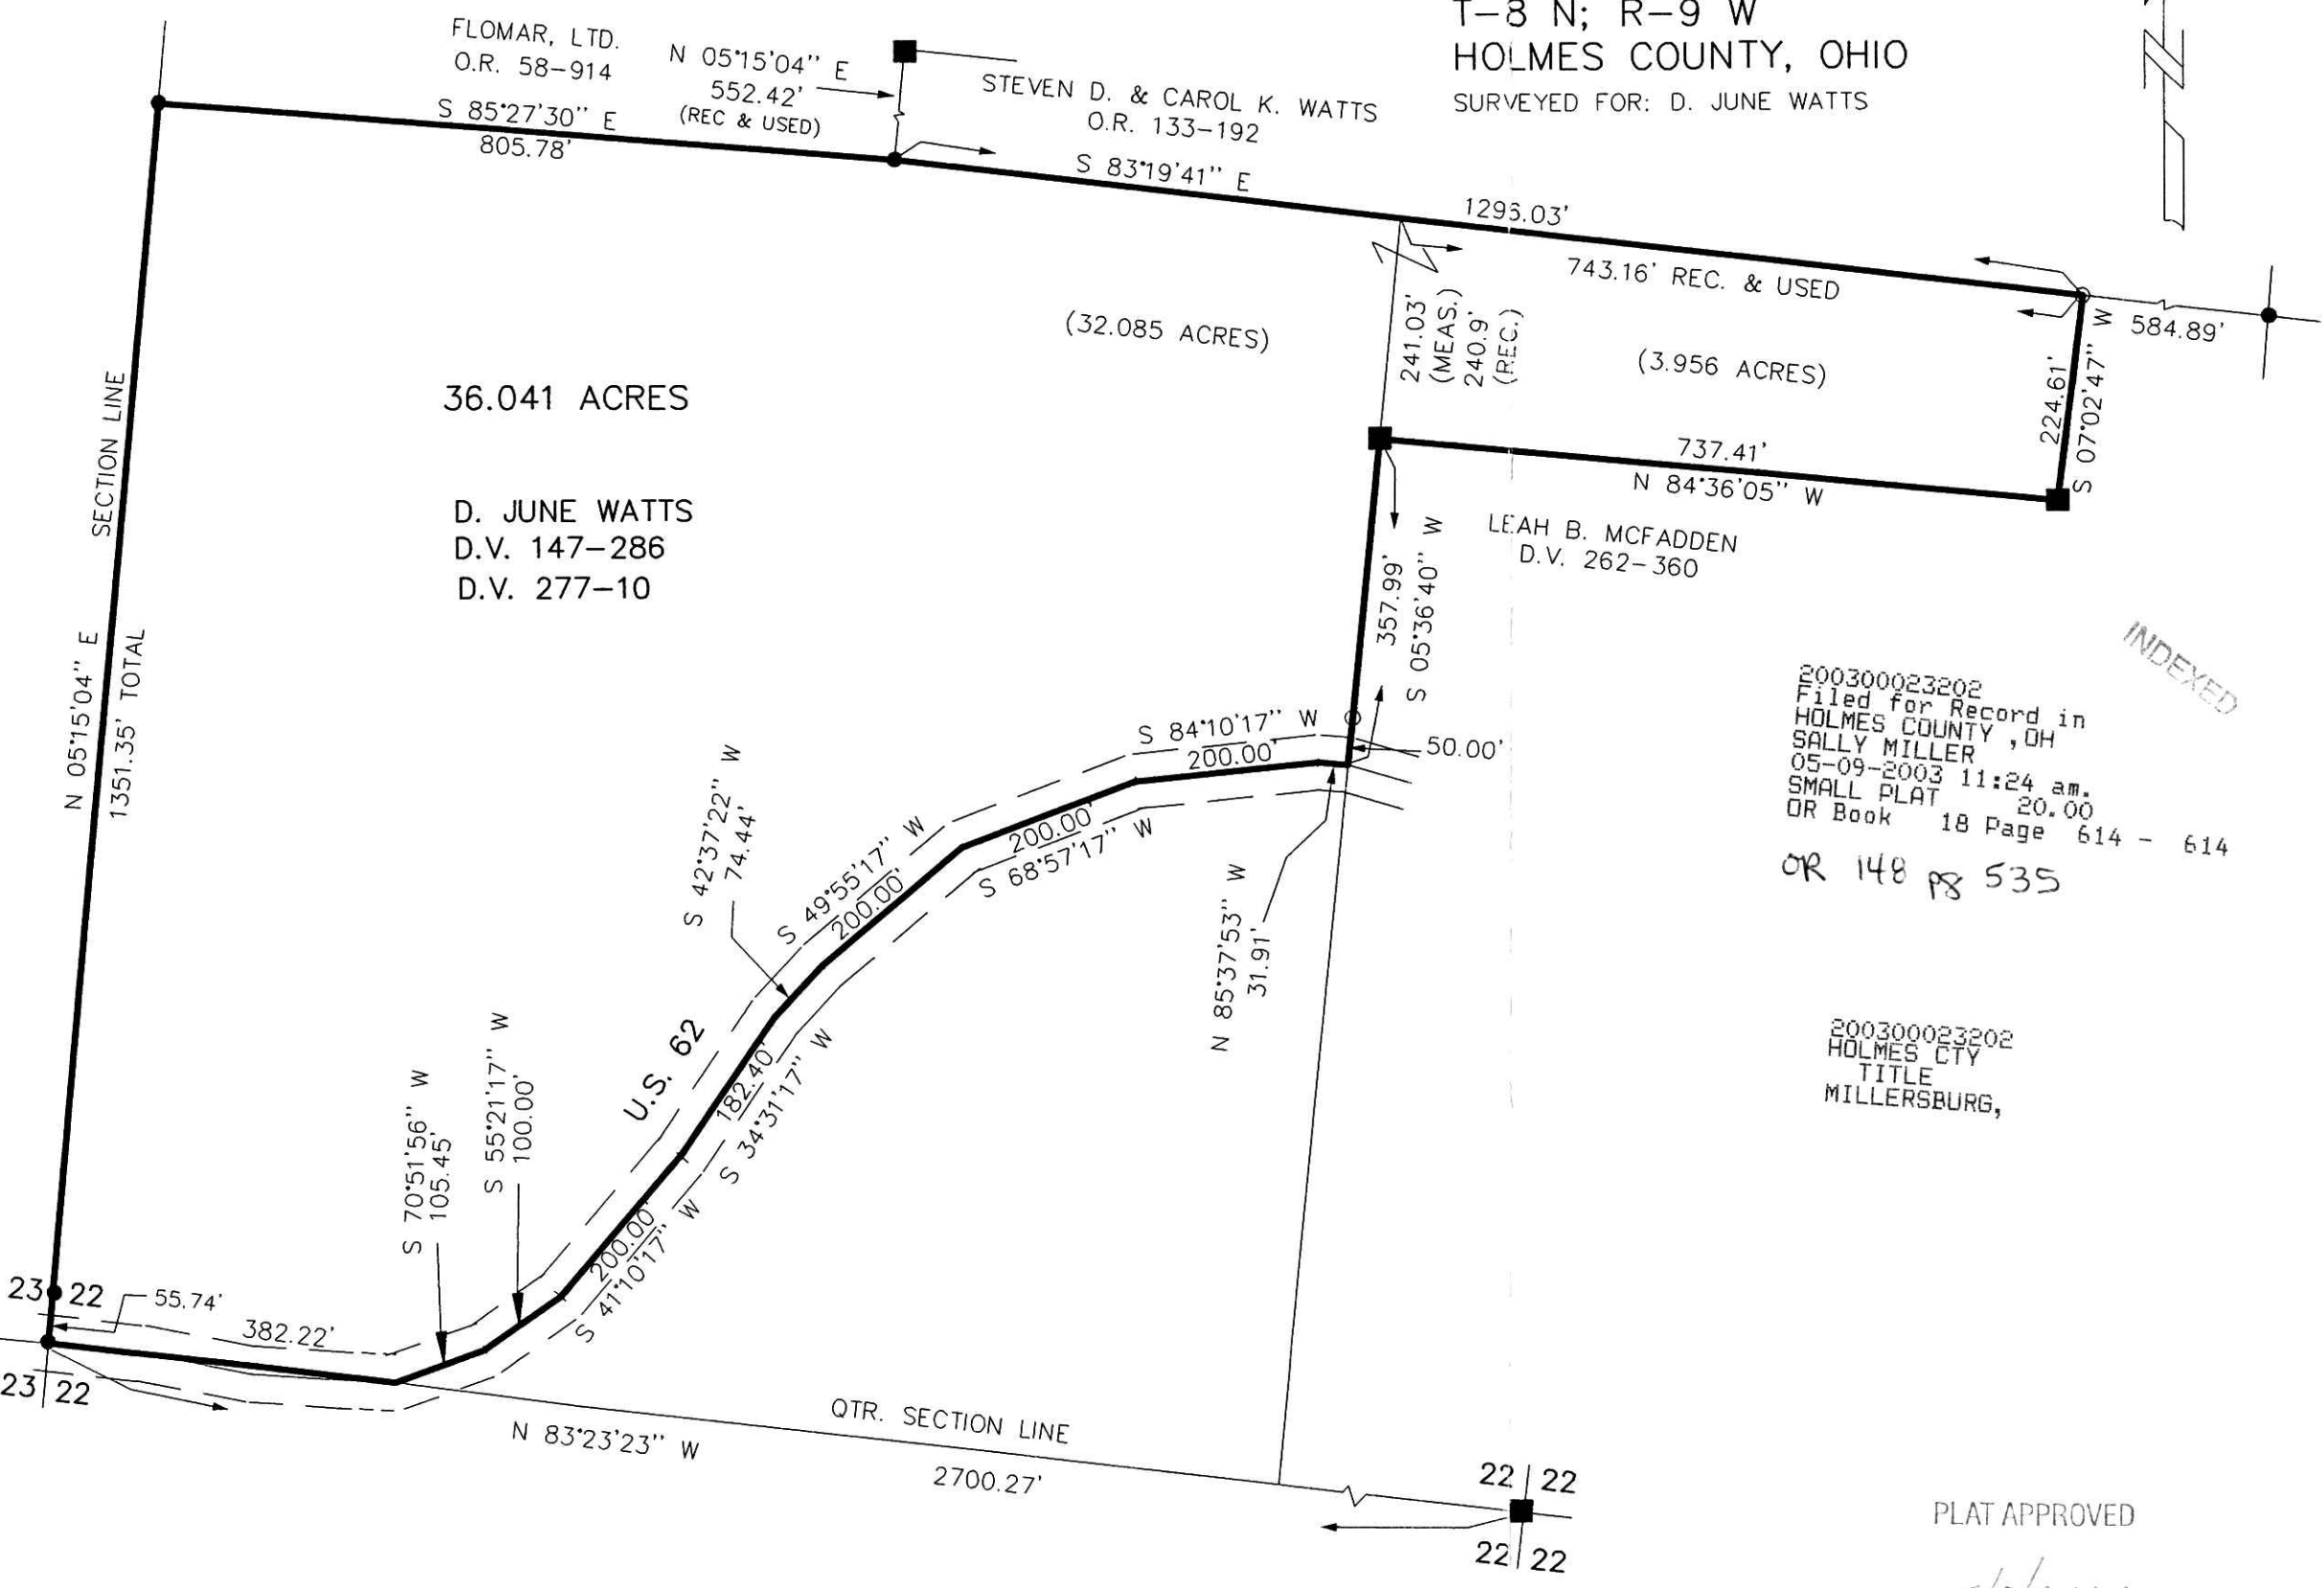

- STONE FOUND
- 5/8" REBAR FOUND UNLESS OTHERWISE NOTED
- 5/8" REBAR WITH I.D. CAP SET I.D. CAP MARKED "BAKER 6938"

REFERENCES:

DEED VOL. 277 PAGES 10
O.R. VOL. 133 PAGES 192
BEARINGS FROM PLAT VOL. 17 PAGE 515

200300023202
Filed for Record in
HOLMES COUNTY, OH
SALLY MILLER
05-09-2003 11:24 am.
SMALL PLAT 20.00
OR Book 18 Page 614 - 614
OR 148 pg 535

INDEXED

200300023202
HOLMES CTY
TITLE
MILLERSBURG,



I CERTIFY THIS SURVEY TO BE CORRECT TO THE BEST OF MY KNOWLEDGE.

Jamie D. Darr
JAMIE D. DARR P.S. 7755

FCC/JDD DATE MARCH 25, 2003
File name: C:\JOBS1\S-89-03\MLD



DONALD C. BAKER SURVEYING
138 N. CLAY ST.
MILLERSBURG, OHIO 44654
PH. 330-674-4788
FAX 330-674-6027

PLAT APPROVED

5/8/2003

VOL 18 PAGE 614