

REFERENCES:  
 O.R. VOL. 146 PAGE 106  
 DEED VOL. 230 PAGE 561  
 DEED VOL. 135 PAGE 249  
 PLAT VOL. 18 PAGE 591  
 PLAT VOL. 7 PAGE 794  
 BEARINGS FROM  
 PLAT VOL. 18 PAGE 591


BERLIN TOWNSHIP  
 4TH. QTR., LOT 5  
 T-9 N; R-6 W  
 HOLMES COUNTY, OHIO

SURVEYED FOR: HOLMES LUMBER

MOSES J. & NIVA COBLENTZ  
 D.V. 164-305  
 D.V. 187-639  
 D.V. 230-561

200300023322  
 Filed for Record in  
 HOLMES COUNTY, OH  
 SALLY MILLER  
 05-14-2003 03:34 pm.  
 SMALL PLAT 20.00  
 OR Book 18 Page 618 - 618  
 OR vol 149 pg 342

INDEXED

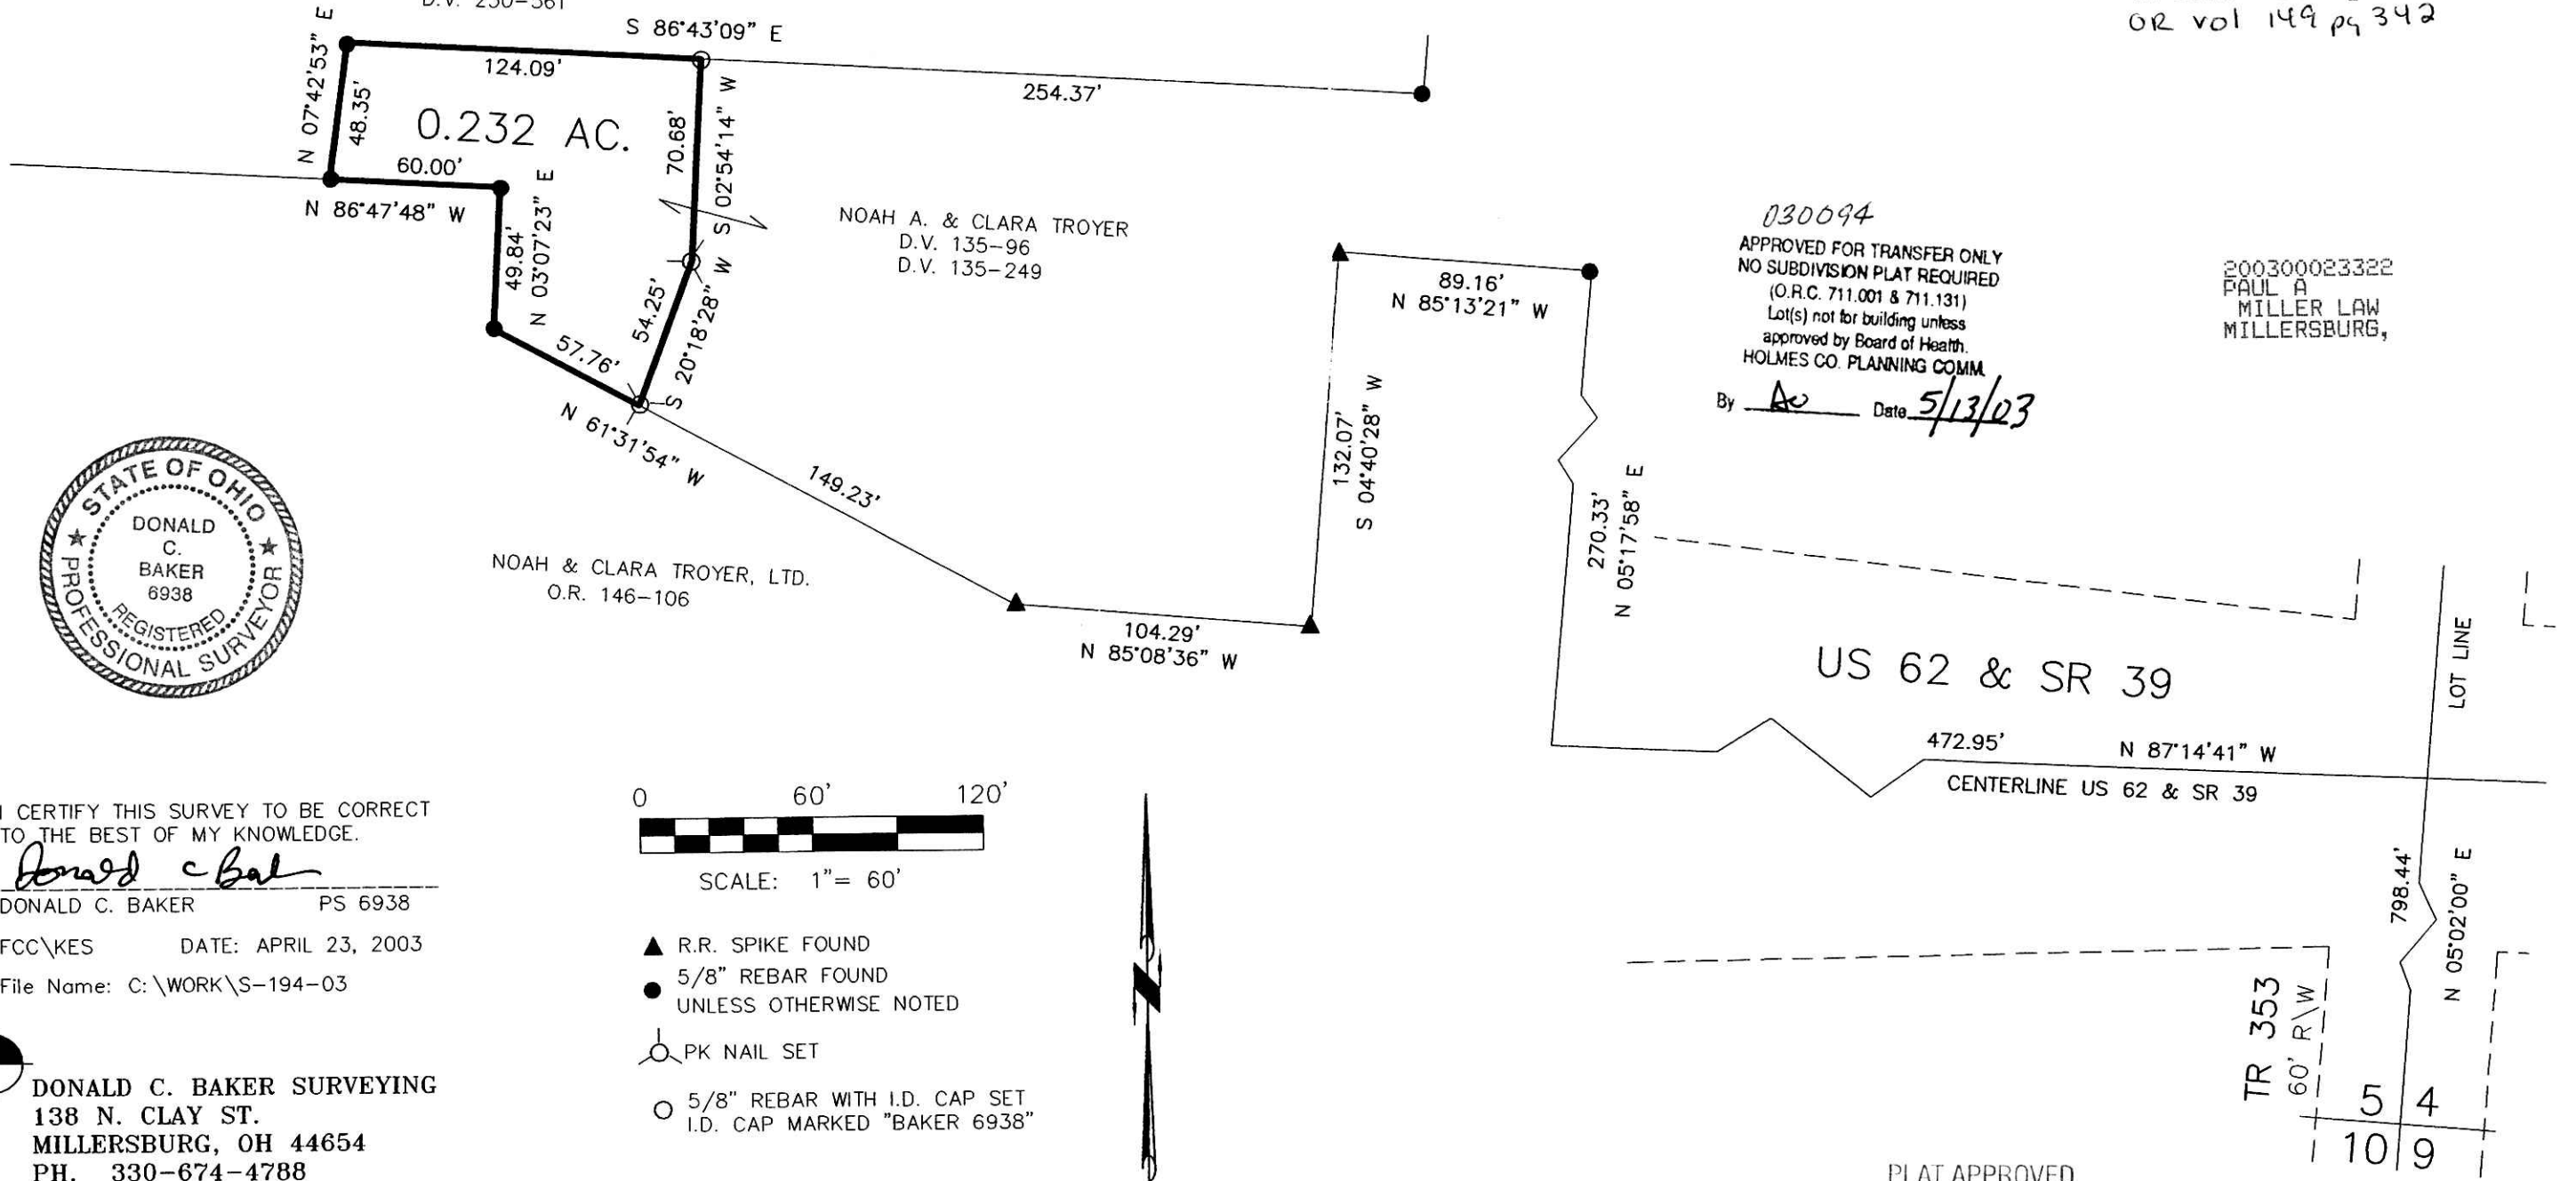

030094  
 APPROVED FOR TRANSFER ONLY  
 NO SUBDIVISION PLAT REQUIRED  
 (O.R.C. 711.001 & 711.131)  
 Lot(s) not for building unless  
 approved by Board of Health.  
 HOLMES CO. PLANNING COMM.  
 By AB Date 5/13/03


200300023322  
 PAUL A  
 MILLER LAW  
 MILLERSBURG,




I CERTIFY THIS SURVEY TO BE CORRECT  
 TO THE BEST OF MY KNOWLEDGE.

Donald C Baker  
 DONALD C. BAKER PS 6938

FCC\KES DATE: APRIL 23, 2003  
 File Name: C:\WORK\S-194-03

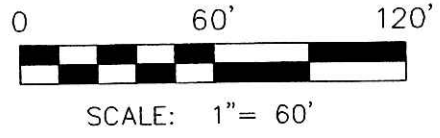

- ▲ R.R. SPIKE FOUND
- 5/8" REBAR FOUND  
UNLESS OTHERWISE NOTED
- PK NAIL SET
- 5/8" REBAR WITH I.D. CAP SET  
I.D. CAP MARKED "BAKER 6938"

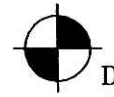

DONALD C. BAKER SURVEYING  
 138 N. CLAY ST.  
 MILLERSBURG, OH 44654  
 PH. 330-674-4788  
 FAX: 330-674-6027

PLAT APPROVED

5/14/2003