


MC-13


VOL 15 pg 620

REFERENCES:
 DEED VOL. 237 PAGE 663
 DEED VOL. 245 PAGE 380
 PLAT VOL. 10 PAGE 419
 BEARINGS FROM PLAT VOL. 10 PAGE 419

MECHANIC TOWNSHIP
3RD. QTR. LOTS 23 & 24
T-8 N; R-6 W
HOLMES COUNTY, OHIO
 SURVEYED FOR: DORA A. MILLER

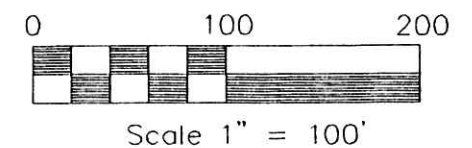

- STONE FOUND
- 5/8" REBAR FOUND
- △ R.R. SPIKE SET
- 5/8" REBAR WITH I.D. CAP SET
I.D. CAP MARKED "BAKER 6938"

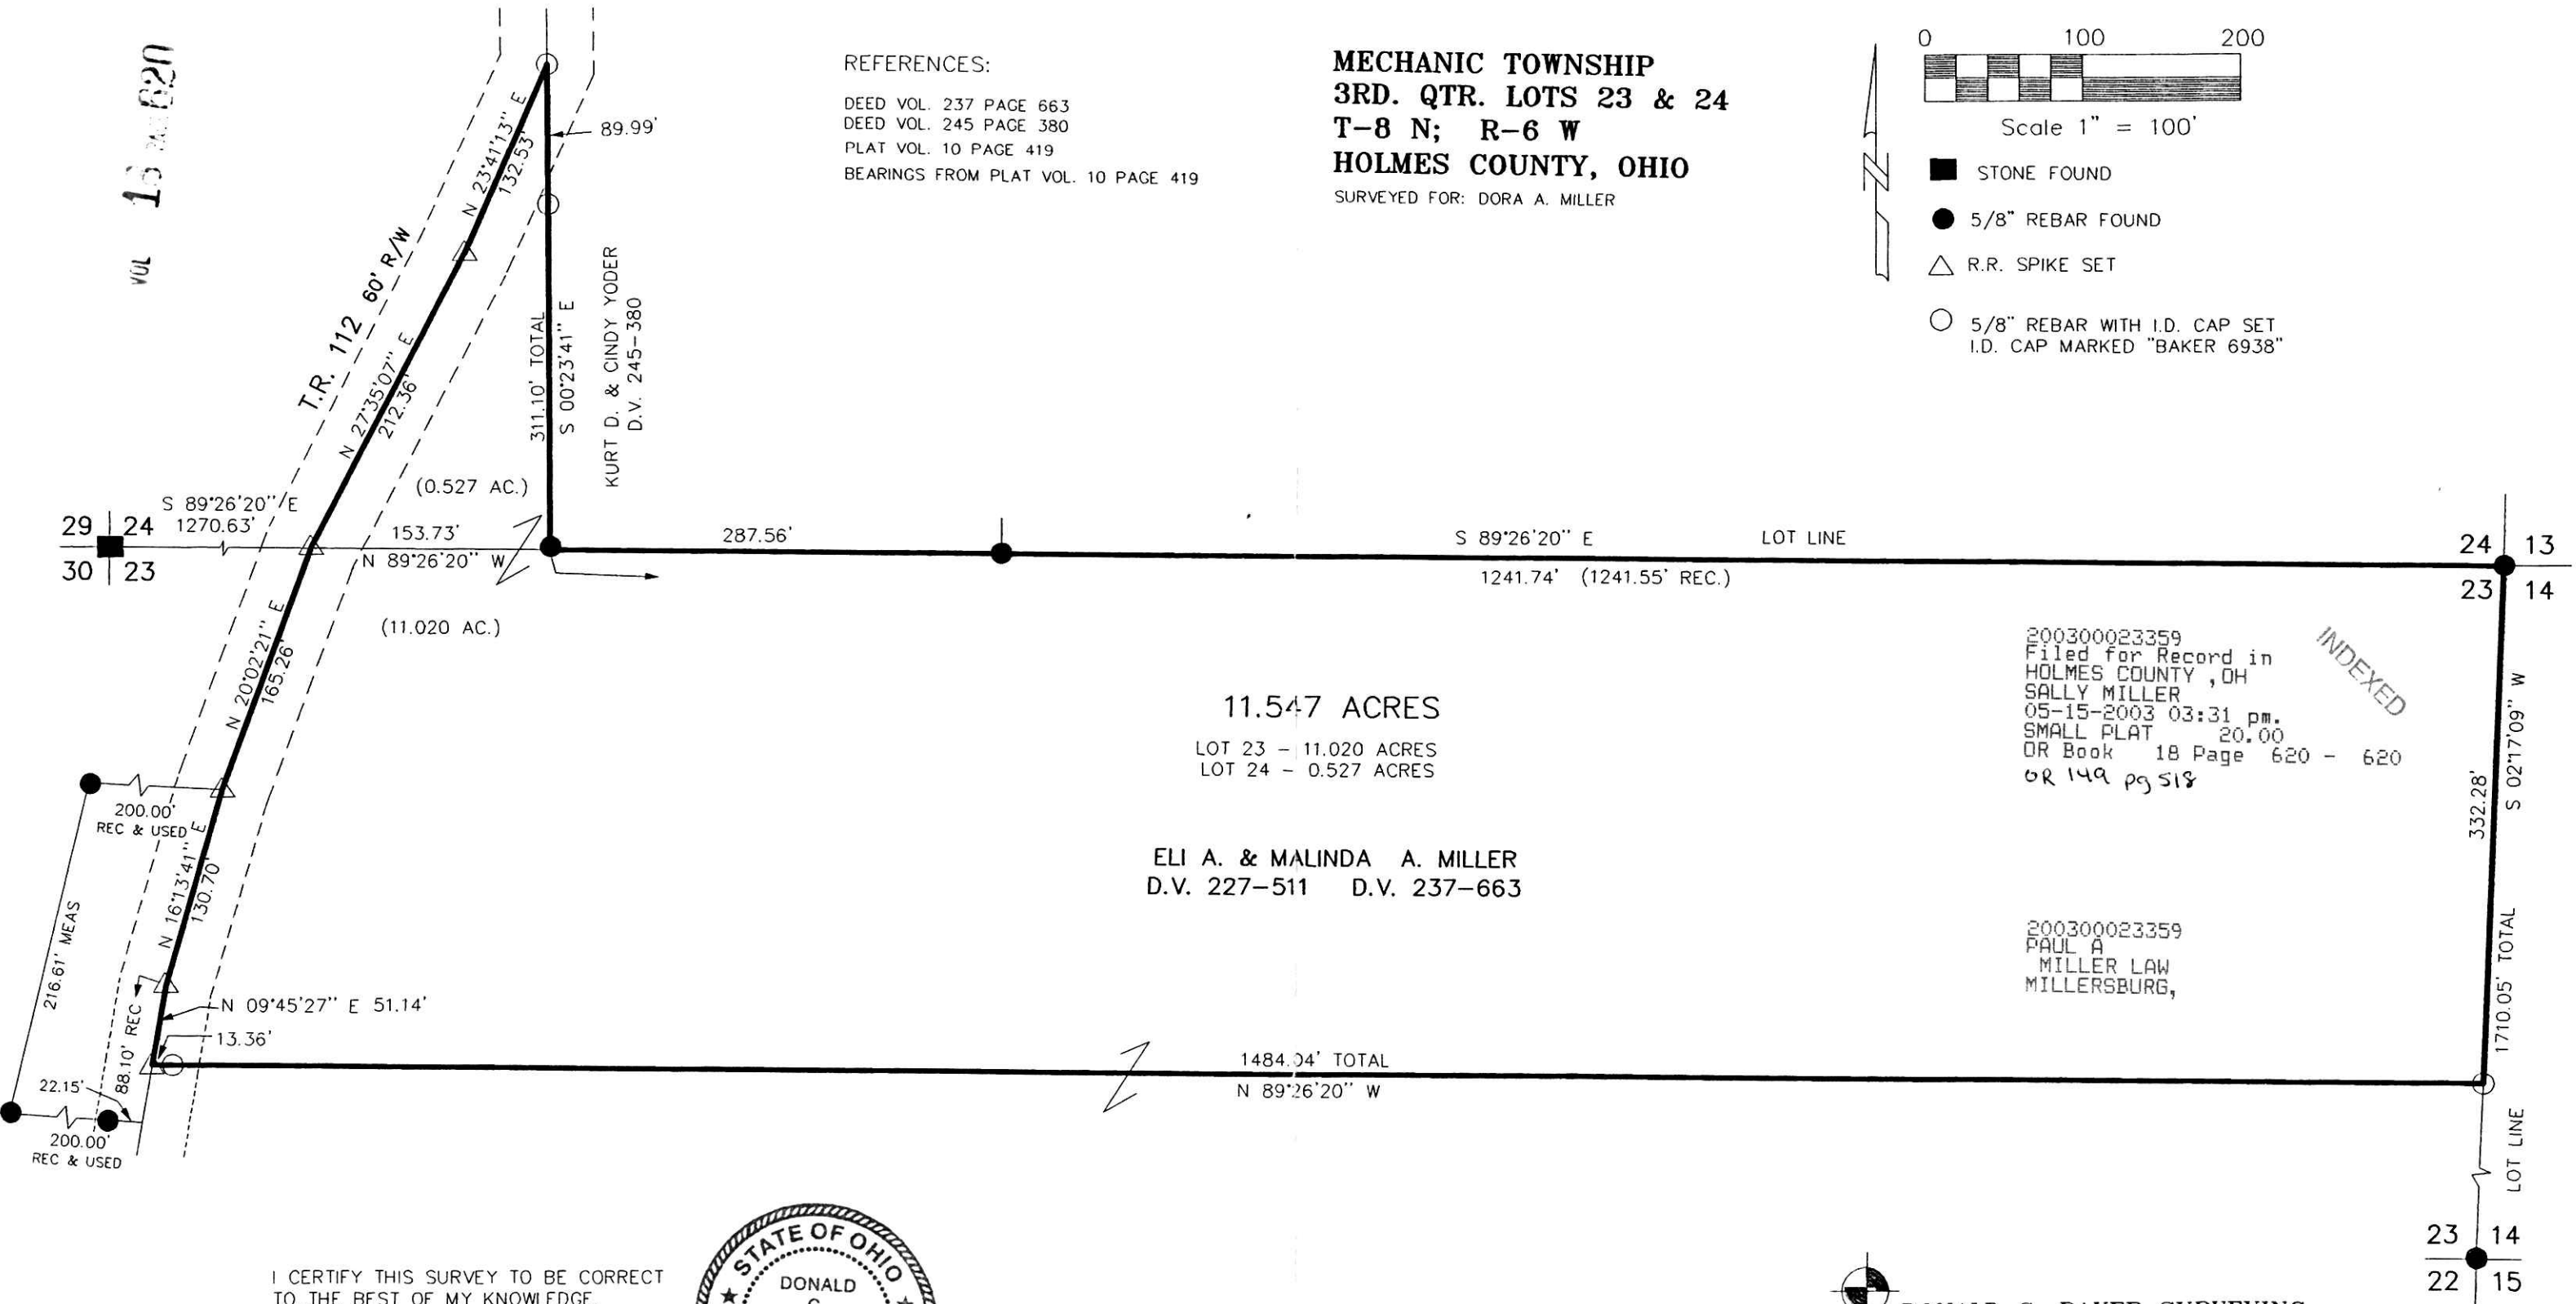

11.547 ACRES
 LOT 23 - 11.020 ACRES
 LOT 24 - 0.527 ACRES

ELI A. & MALINDA A. MILLER
 D.V. 227-511 D.V. 237-663

200300023359
 Filed for Record in
 HOLMES COUNTY, OH
 SALLY MILLER
 05-15-2003 03:31 pm.
 SMALL PLAT 20.00
 OR Book 18 Page 620 - 620
 OR 149 pg 518

200300023359
 PAUL A
 MILLER LAW
 MILLERSBURG,

INDEXED

I CERTIFY THIS SURVEY TO BE CORRECT
 TO THE BEST OF MY KNOWLEDGE.
Donald C. Baker
 DONALD C. BAKER P.S. 6938
 APRIL 1, 2003 F.C.C./FDB
 C:\JOBS1\S-225-03\MLD



PLAT APPROVED

5/15/2003-B

DONALD C. BAKER SURVEYING
 138 N. CLAY ST.
 MILLERSBURG, OHIO 44654
 PH. 330-674-4788
 FAX 330-674-6027

23 14
 22 15