



P.K.-11
VOL 18
PAGE 621

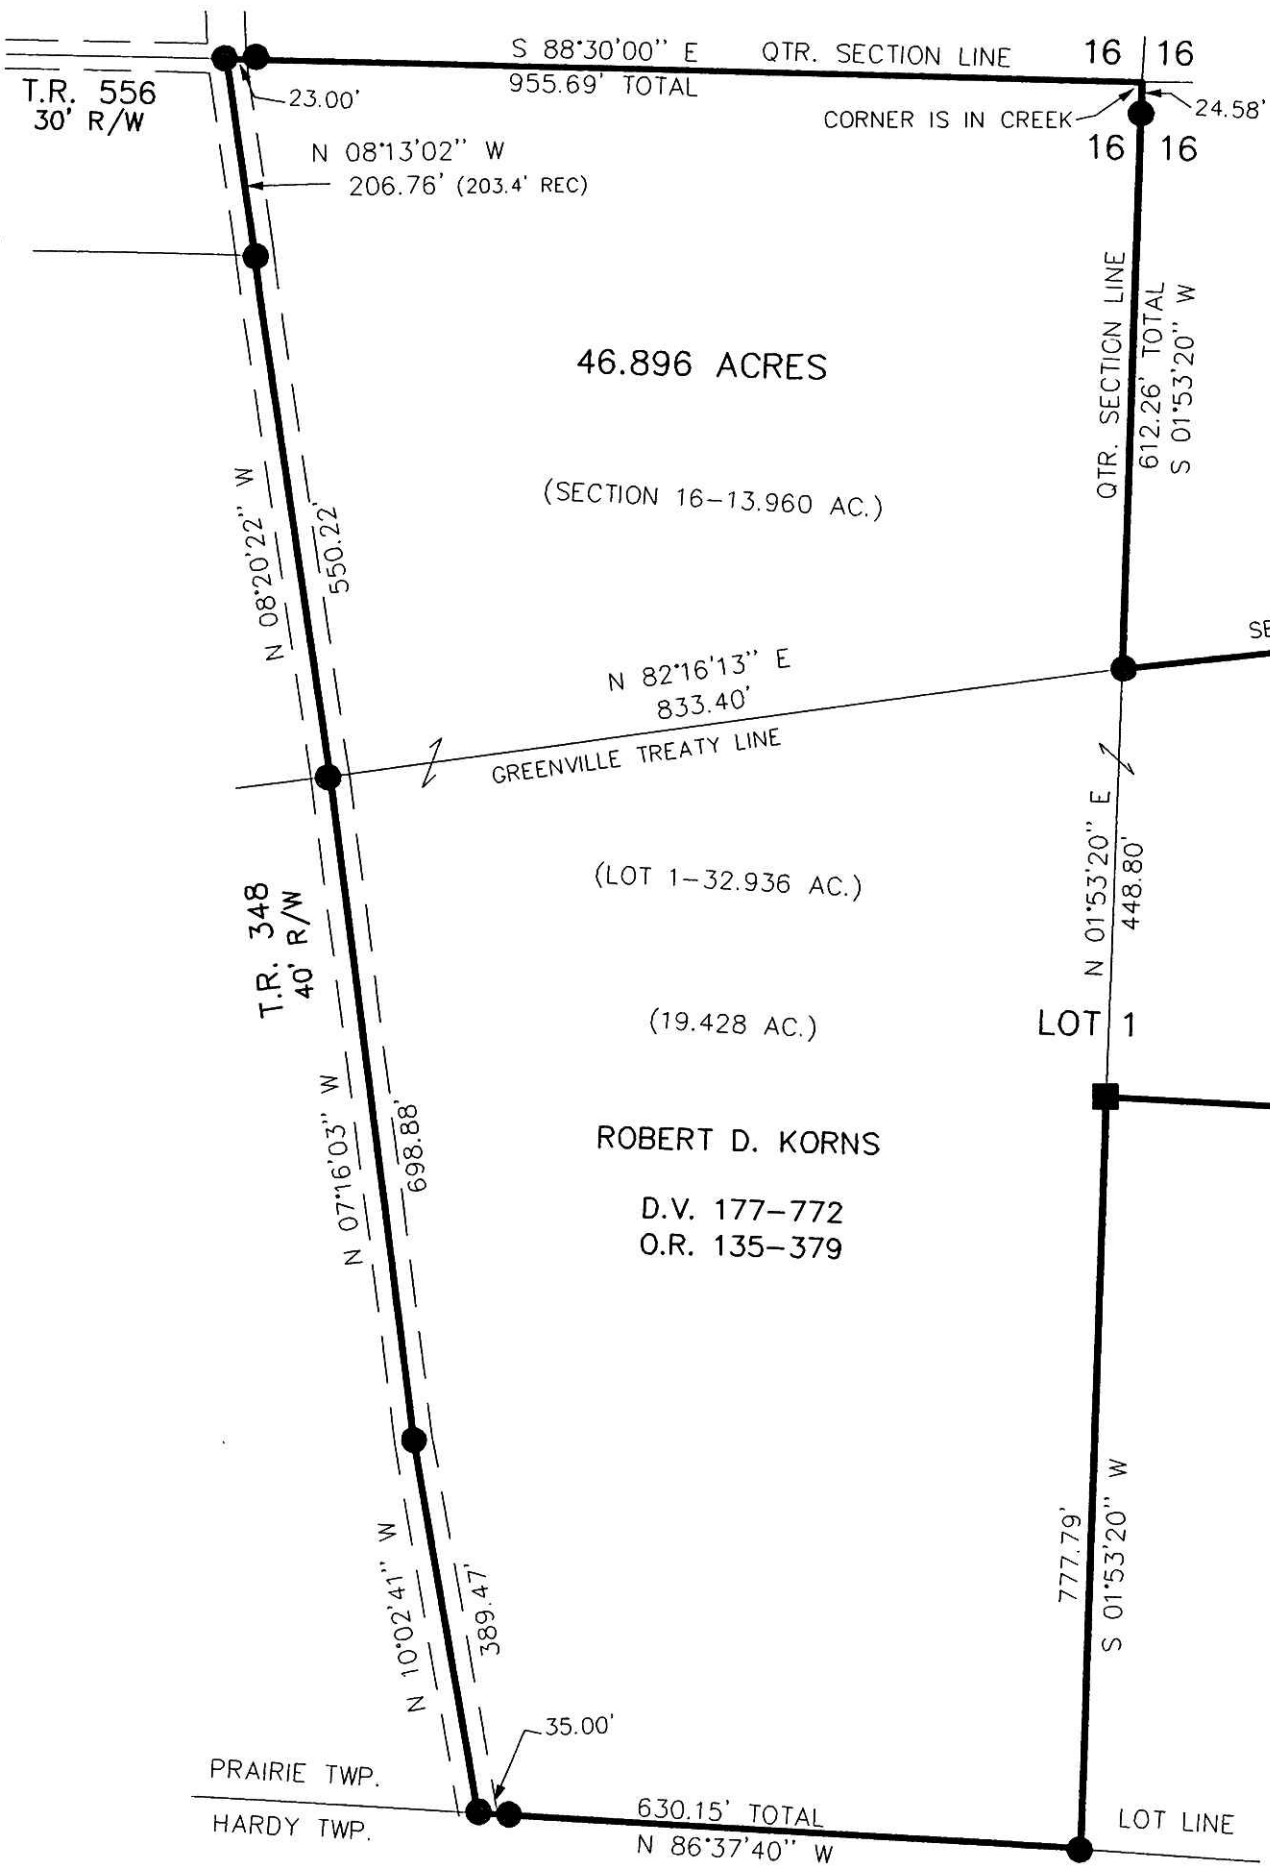

RESURVEY OF PART OF O.R.
VOL. 135 PAGE 379

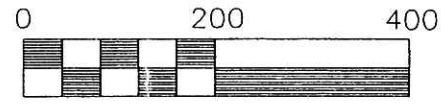

- STONE FOUND
- 5/8" REBAR FOUND UNLESS OTHERWISE NOTED
- 5/8" REBAR WITH I.D. CAP SET. I.D. CAP MARKED "BAKER 6938"

PRAIRIE TOWNSHIP
S.W. QTR. SECTION 16
T-13 N; R-13 W
3RD. QTR. LOT 1
T-10 N; R-7 W
HOLMES COUNTY, OHIO

SURVEYED FOR: ROBERT D. KORNS ESTATE



200300023396
Filed for Record in
HOLMES COUNTY, OH
SALLY MILLER
05-19-2003 04:05 pm.
SMALL PLAT 20.00
OR Book 18 Page 621 - 621
OR v 149 pg 718

INDEXED



I CERTIFY THIS SURVEY TO BE CORRECT TO THE BEST OF MY KNOWLEDGE.

Donald C Baker

DONALD C. BAKER P.S. 6938

FCC\FDB DATE: MARCH 13, 2003

FILE NAME: C:\JOBS1\S-87-03\MLD



DONALD C. BAKER SURVEYING
138 N. CLAY ST.
MILLERSBURG, OHIO 44654
PH. 330-674-4788
FAX 330-674-6027

PLAT APPROVED

5/19/2003