

Scale 1" = 100'

- 5/8" REBAR FOUND UNLESS OTHERWISE NOTED
- ▲ R.R. SPIKE FOUND
- 5/8" REBAR WITH I.D. CAP SET I.D. CAP MARKED "BAKER 6938"

BERLIN TOWNSHIP
S.W. QTR. SECTION 7
T-9 N; R-5 W
HOLMES COUNTY, OHIO

SURVEYED FOR: STEVE STEINER

VOL 15 PAGE 623

REFERENCES:


- DEED VOL. 215 PAGE 490
- DEED VOL. 242 PAGE 104
- DEED VOL. 222 PAGE 697
- O.R. VOL. 93 PAGE 833
- PLAT VOL. 12 PAGE 140

BEARINGS FROM PLAT VOL. 18 PAGE 128

200300023429
 Filed for Record in
 HOLMES COUNTY, OH
 SALLY MILLER
 05-20-2003 03:34 pm.
 SMALL PLAT 20.00
 OR Book 18 Page 623 - 623
 OR VOL 149 pgs 843+845

200300023429
 PAUL A
 MILLER LAW
 MILLERSBURG,

INDEXED

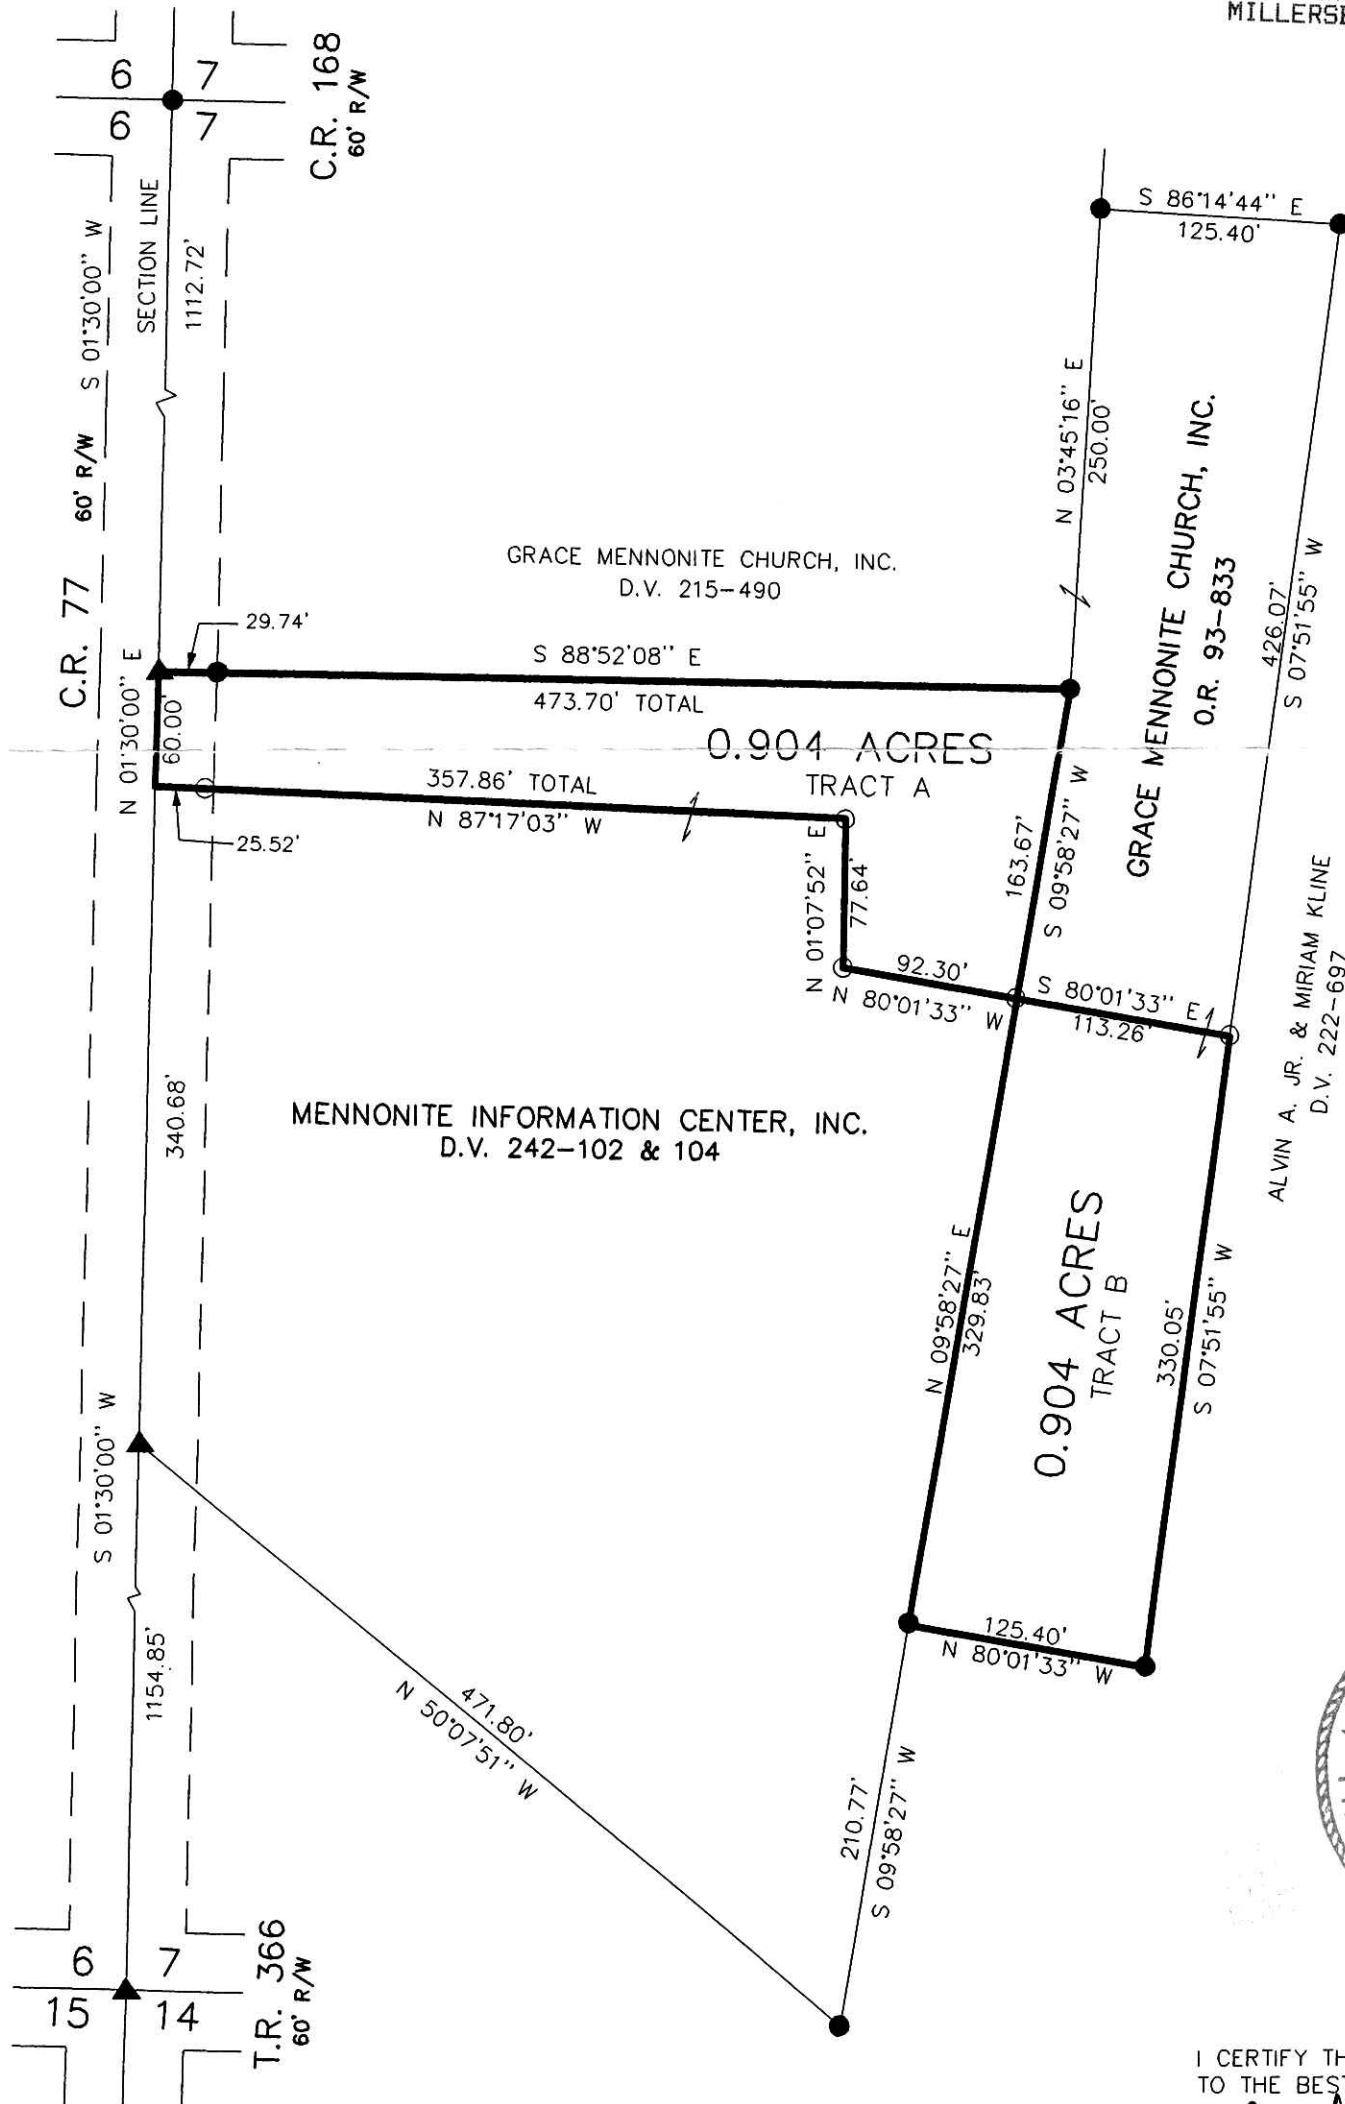

PLAT APPROVED

5/16/2003

030096 030097
 APPROVED FOR TRANSFER ONLY
 NO SUBDIVISION PLAT REQUIRED
 (O.R.C. 711.001 & 711.131)
 Lot(s) not for building unless
 approved by Board of Health.
 HOLMES CO. PLANNING COMM.
 By *[Signature]* Date 5/15/03



I CERTIFY THIS SURVEY TO BE CORRECT TO THE BEST OF MY KNOWLEDGE.

[Signature]
DONALD C. BAKER P.S. 6938

FDB\FCC DATE: NOV. 22, 2002
 File Name: C:\JOBS\S-560-02\MLD

● DONALD C. BAKER SURVEYING
 138 N. CLAY ST.
 MILLERSBURG, OHIO 44654
 PH. 330-674-4788
 FAX 330-674-6027