


WALNUT CREEK TOWNSHIP  
N.W. QTR. SECTION 19  
T-9 N; R-5 W  
HOLMES COUNTY, OHIO

SURVEYED FOR: GLENN COBLENTZ

INDEXED  
200300023757  
Filed for Record in  
HOLMES COUNTY, OH  
SALLY MILLER  
06-04-2003 At 03:08 pm.  
SMALL PLAT 20.00  
OR Book 18 Page 635 - 635  
OR VOL 181 pg 675

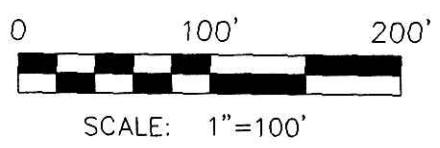

- 5/8" REBAR FOUND UNLESS OTHERWISE NOTED
- 5/8" REBAR WITH I.D. CAP SET I.D. CAP MARKED "BAKER 6938"

REFERENCES:  
 DEED VOL. 242 PAGE 679  
 DEED VOL. 249 PAGE 705  
 PLAT VOL. 12 PAGE 173  
 PLAT VOL. 12 PAGE 578  
 BEARINGS FROM PLAT VOL. 12 PAGE 578

200300023757  
PAUL A  
MILLER LAW  
MILLERSBURG,


030099  
 APPROVED FOR TRANSFER ONLY  
 NO SUBDIVISION PLAT REQUIRED  
 (O.R.C. 711.001 & 711.131)  
 Lot(s) not for building unless  
 approved by Board of Health  
 HOLMES CO. PLANNING COMM.  
 By AD Date 5/15/03



I CERTIFY THIS SURVEY TO BE CORRECT  
 TO THE BEST OF MY KNOWLEDGE.  
Donald C. Baker  
 DONALD C. BAKER PS 6938

FCC\FDB DATE: APRIL 9, 2003  
File Name: C:\WORK\S-212-03

☉  
 DONALD C. BAKER SURVEYING  
 138 N. CLAY ST.  
 MILLERSBURG, OH 44654  
 PH. 330-674-4788  
 FAX: 330-674-6027

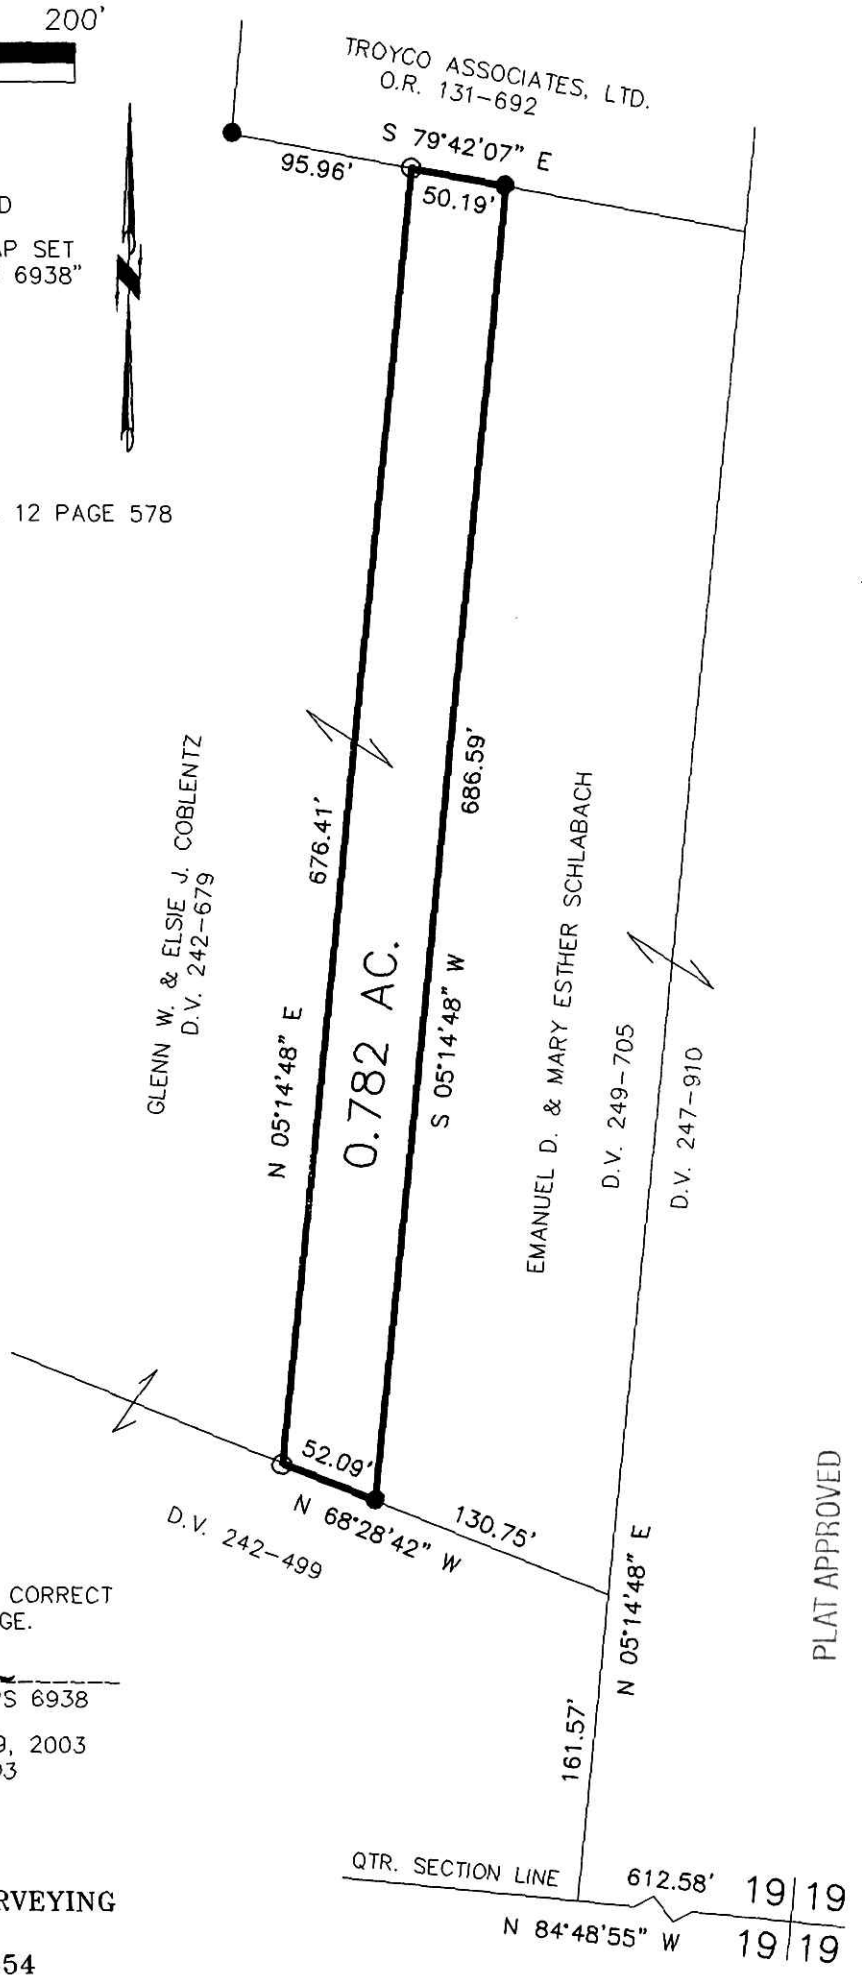

PLAT APPROVED

5/16/2003 B