


WALNUT CREEK TOWNSHIP  
N.E. QTR. SECTION 18  
T-9 N; R-5 W  
HOLMES COUNTY, OHIO

Instrument 200300023984 OR  
Book Page 18 644

- 5/8" REBAR FOUND  
UNLESS OTHERWISE NOTED
- STONE FOUND
- ▲ R.R. SPIKE FOUND

SURVEYED FOR: DAVID WENGERD

REFERENCES:  
 D.V. 258-955  
 D.V. 267-387  
 D.V. 276-849  
 P.V. 14 PAGE 711  
 P.V. 4 PAGE 96  
 P.V. 12 PAGE 657  
 BEARINGS FROM  
 P.V. 14 PAGE 711

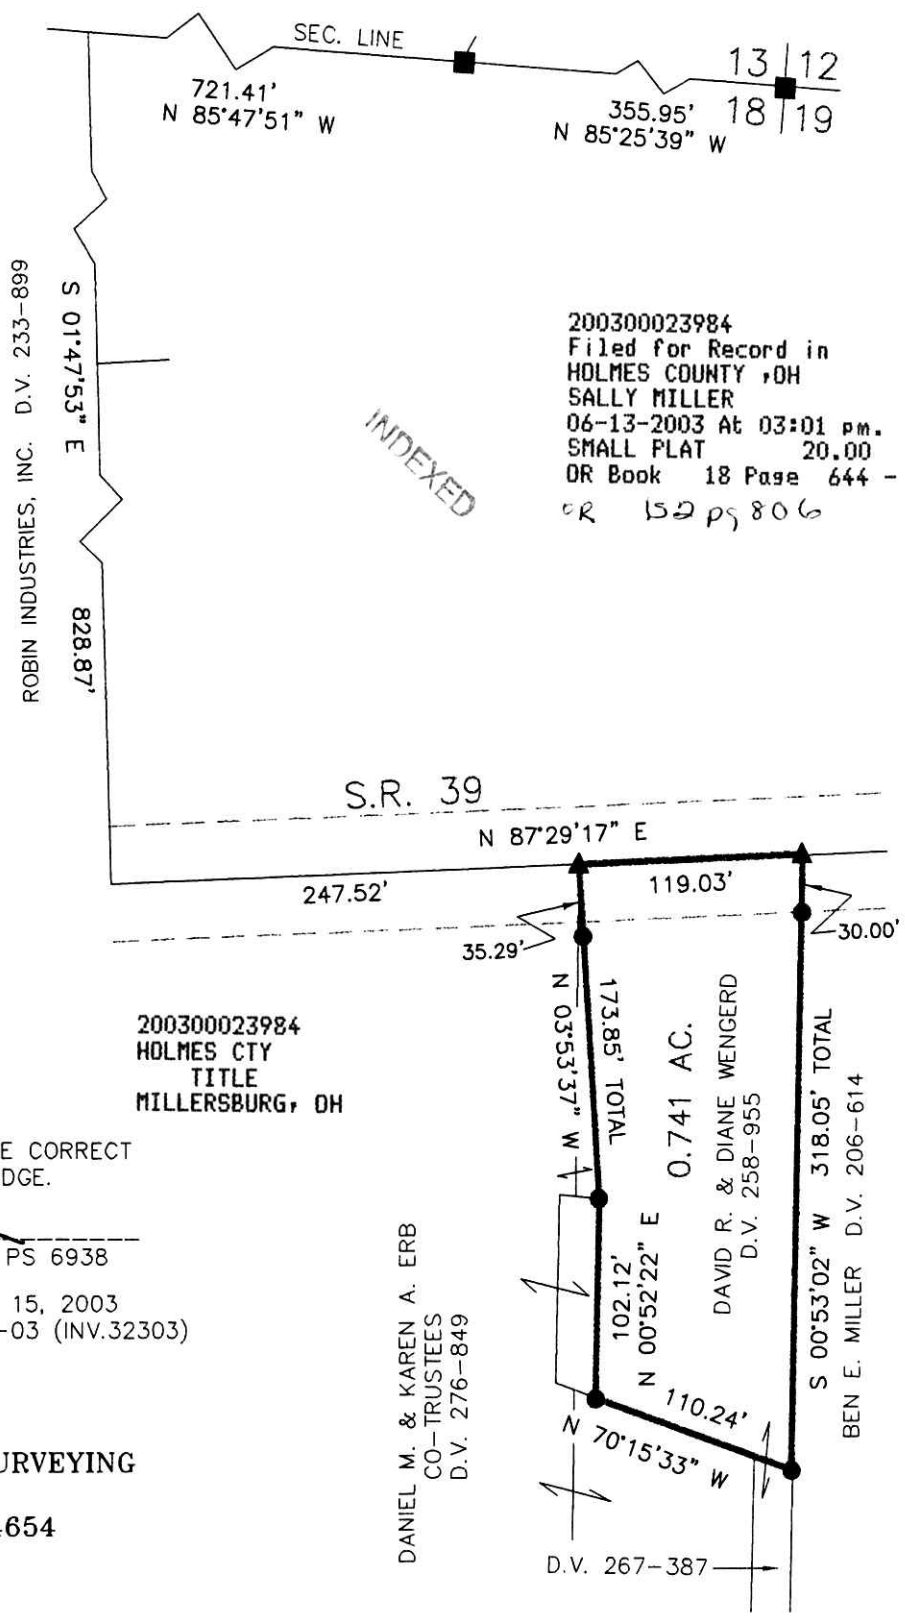

200300023984  
 Filed for Record in  
 HOLMES COUNTY, OH  
 SALLY MILLER  
 06-13-2003 At 03:01 pm.  
 SMALL PLAT 20.00  
 OR Book 18 Page 644 - 644  
 CR 152 pg 806



200300023984  
 HOLMES CTY  
 TITLE  
 MILLERSBURG, OH

I CERTIFY THIS SURVEY TO BE CORRECT  
 TO THE BEST OF MY KNOWLEDGE.

*Donald C Baker*  
 DONALD C. BAKER PS 6938

FCC\KES DATE: APRIL 15, 2003  
 File Name: C:\WORK\S-286-03 (INV.32303)



DONALD C. BAKER SURVEYING  
 138 N. CLAY ST.  
 MILLERSBURG, OH 44654  
 PH. 330-674-4788  
 FAX: 330-674-6027

DANIEL M. & KAREN A. ERB  
 CO-TRUSTEES  
 D.V. 276-849

DAVID R. & DIANE WENGERD  
 D.V. 258-955

S 00°53'02" W 318.05' TOTAL  
 BEN E. MILLER D.V. 206-614

PLAT APPROVED

*6/9/2002*