

Instrument 200300024221 OR
Book Page 18 654

WALNUT CREEK TOWNSHIP
1ST. QTR., LOTS 14 & 15
T-9 N; R-5 W
HOLMES COUNTY, OHIO


SURVEYED FOR: LEVI SWARTZENTRUBER

REFERENCES:
D.V. 264-382
O.R. 55-810
O.R. 130-754
P.V. 18 PAGE 455
P.V. 17 PAGE 574
BEARINGS FROM
P.V. 18 PAGE 455

200300024221
Filed for Record in
HOLMES COUNTY, OH
SALLY MILLER
06-24-2003 At 03:39 pm.
SMALL PLAT 20.00
OR Book 18 Page 654 - 654
OR vol 154 pg 208

200300024221
PAUL A
MILLER LAW
MILLERSBURG, OH

INDEXED

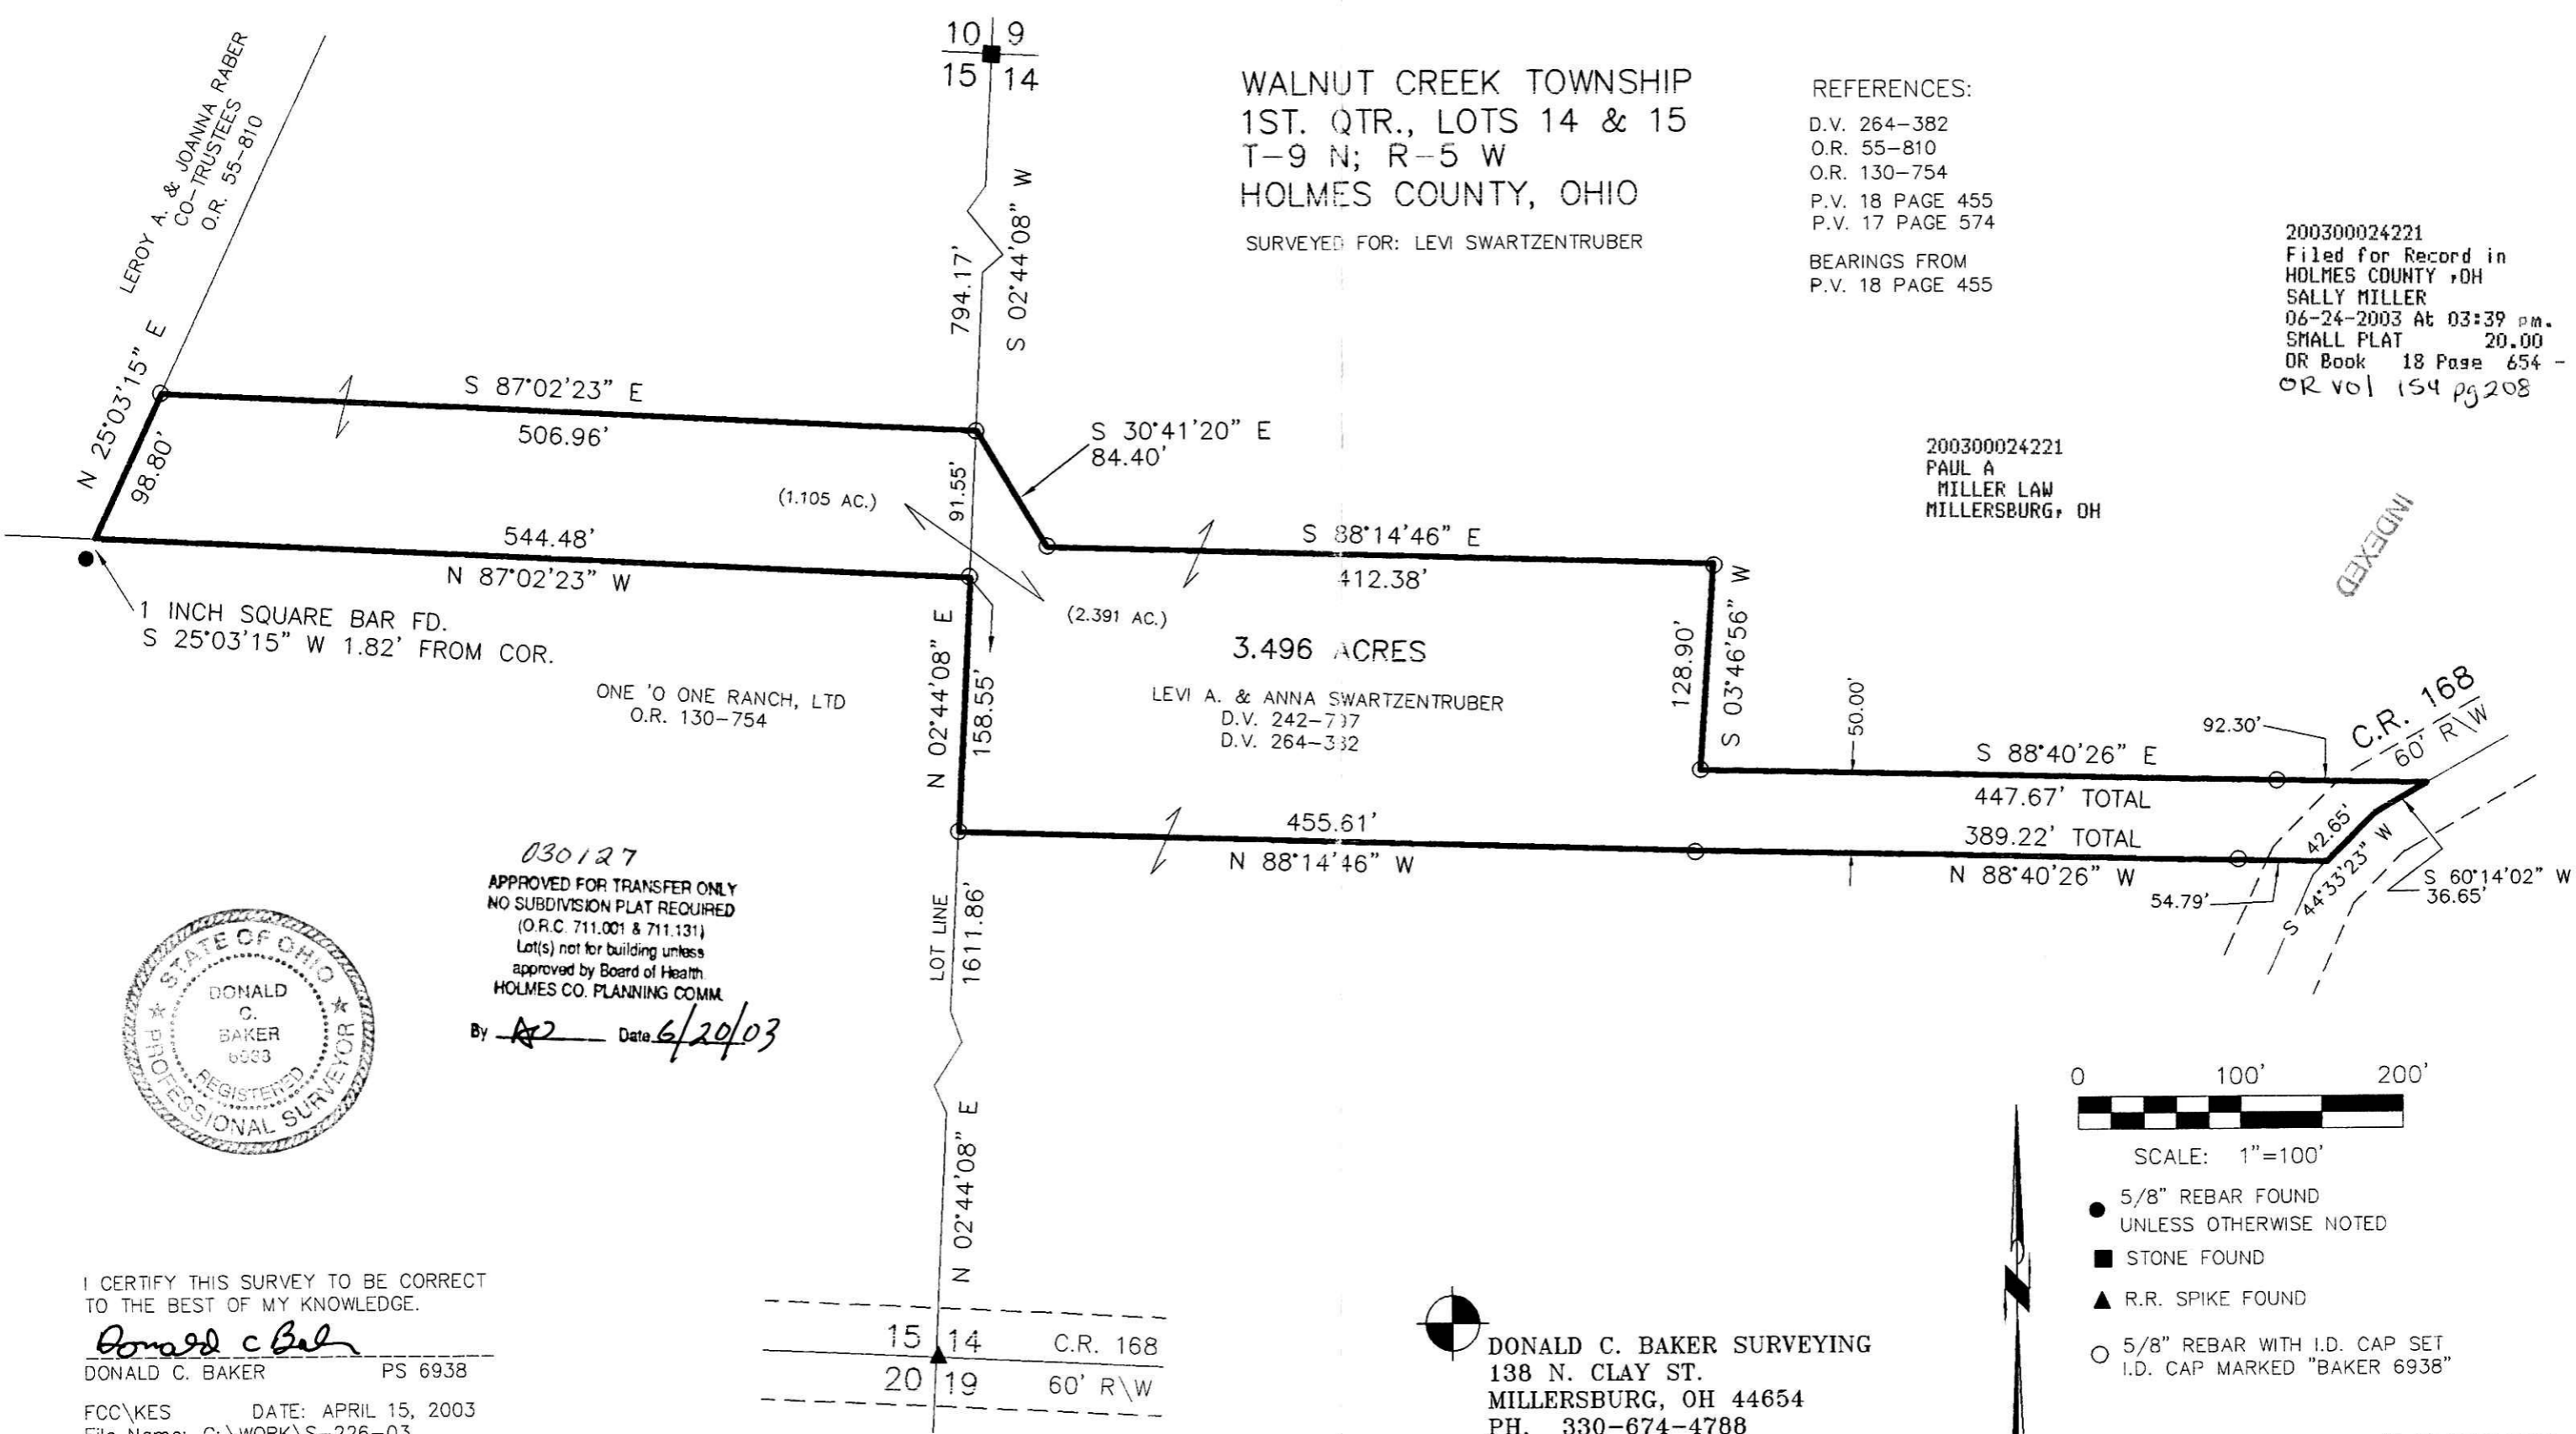


030127
APPROVED FOR TRANSFER ONLY
NO SUBDIVISION PLAT REQUIRED
(O.R.C. 711.001 & 711.131)
Lot(s) not for building unless
approved by Board of Health
HOLMES CO. PLANNING COMM.
By AK Date 6/20/03



I CERTIFY THIS SURVEY TO BE CORRECT
TO THE BEST OF MY KNOWLEDGE.

Donald C Baker
DONALD C. BAKER PS 6938

FCC\KES DATE: APRIL 15, 2003
File Name: C:\WORK\S-226-03

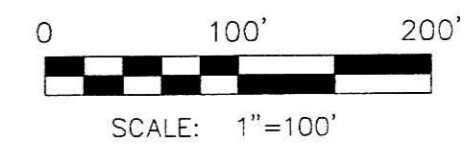

- 5/8" REBAR FOUND
UNLESS OTHERWISE NOTED
- STONE FOUND
- ▲ R.R. SPIKE FOUND
- 5/8" REBAR WITH I.D. CAP SET
I.D. CAP MARKED "BAKER 6938"

DONALD C. BAKER SURVEYING
138 N. CLAY ST.
MILLERSBURG, OH 44654
PH. 330-674-4788
FAX: 330-674-6027

PLAT APPROVED

6/23/2003-B