

200300024224
Filed for Record in
HOLMES COUNTY, OH
SALLY MILLER
06-24-2003 At 03:39 PM.
SMALL PLAT 20.00
OR Book 18 Page 655 - 655
OR vol 154 pg 213

INDEXED



WALNUT CREEK TOWNSHIP
N.W. QTR. SECTION 3
BERLIN TOWNSHIP
N.E. QTR. SECTION 4
T-9 N; R-5 W
HOLMES COUNTY, OHIO

SURVEYED FOR: DANIEL E. MILLER

REFERENCES:

DEED VOL. 250 PAGE 503
O.R. VOL. 144 PAGE 236
PLAT VOL. 5 PAGE 5
PLAT VOL. 18 PAGE 256
PLAT VOL. 17 PAGE 780

BEARINGS FROM PLAT VOL. 18 PAGE 256

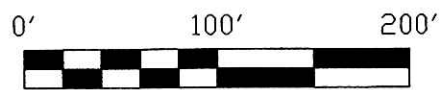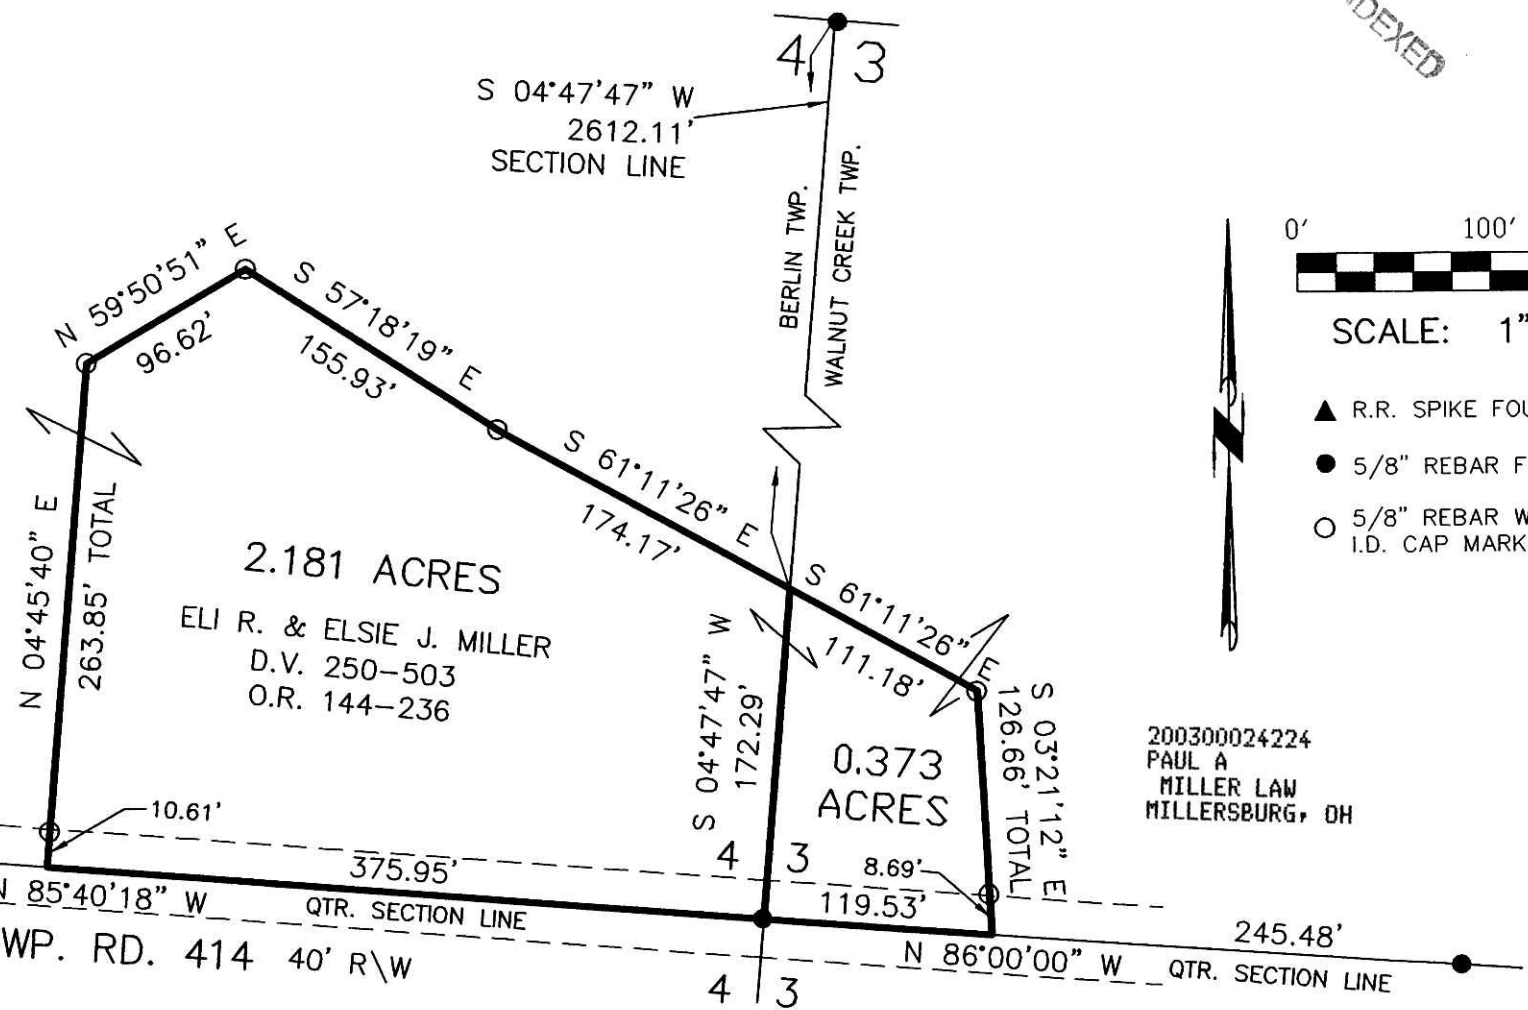

SCALE: 1"=100'

- ▲ R.R. SPIKE FOUND
- 5/8" REBAR FOUND
- 5/8" REBAR WITH I.D. CAP SET
I.D. CAP MARKED "BAKER 6938"

200300024224
PAUL A
MILLER LAW
MILLERSBURG, OH



DONALD C. BAKER SURVEYING
138 N. CLAY ST.
MILLERSBURG, OH 44654
PH. 330-674-4788
FAX: 330-674-6027

030126
APPROVED FOR TRANSFER ONLY
NO SUBDIVISION PLAT REQUIRED
(O.R.C. 711.001 & 711.131)
Lot(s) not for building unless
approved by Board of Health.
HOLMES CO. PLANNING COMM.
By AO Date 6/20/03

PLAT APPROVED
6/23/2003 B

I CERTIFY THIS SURVEY TO BE CORRECT
TO THE BEST OF MY KNOWLEDGE.

Donald C Baker
DONALD C. BAKER PS 6938

FCC\KES DATE: MAY 20, 2003
File Name: C:\JOBS1\S-66-03

Instrument Book Page
200300024224 OR 18 655