


RIPLEY TOWNSHIP
S.W. QTR. SECTION 6
T-17 N; R-14 W
HOLMES COUNTY, OHIO

SURVEYED FOR: MARVIN KISTER

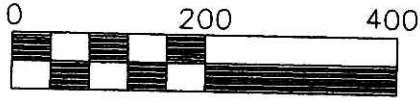


Scale 1" = 200'

- 5/8" REBAR FOUND
- 5/8" REBAR WITH I.D. CAP SET
I.D. CAP MARKED "BAKER 6938"
- △ R.R. SPIKE SET

REFERENCES:

- DEED VOL. 208 PAGE 311
- DEED VOL. 208 PAGE 309
- PLAT VOL. 14 PAGE 633
- BEARINGS FROM PLAT
VOL. 14 PAGE 633

200300024393
 Filed for Record in
 HOLMES COUNTY, OH
 SALLY MILLER
 07-01-2003 At 10:44 am.
 SMALL PLAT 20.00
 DR Book 18 Page 662 - 662
 CR 155 pg 213

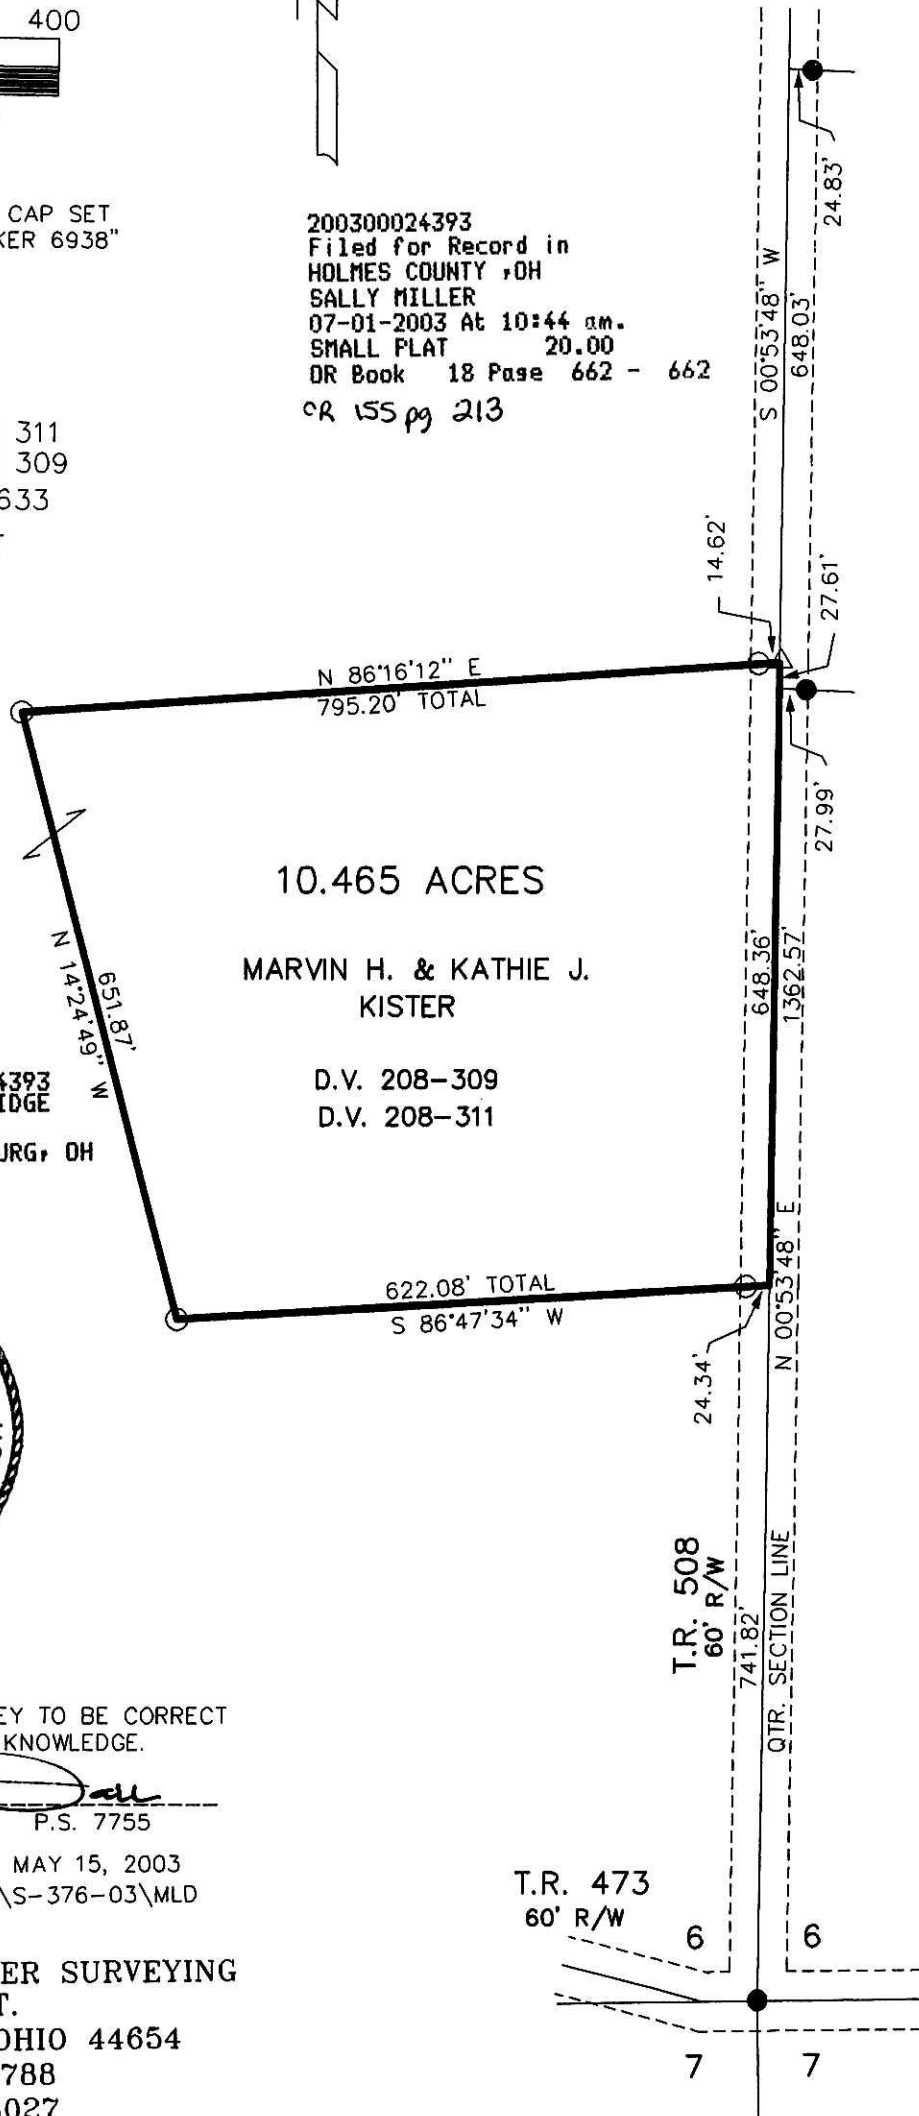

200300024393
 FRENCH RIDGE
 TITLE
 MILLERSBURG, OH

10.465 ACRES
 MARVIN H. & KATHIE J.
 KISTER
 D.V. 208-309
 D.V. 208-311



I CERTIFY THIS SURVEY TO BE CORRECT
 TO THE BEST OF MY KNOWLEDGE.

[Signature]
 JAMIE D. DARR P.S. 7755

ADD/ FCC DATE: MAY 15, 2003
 File name: C:\JOBS1\S-376-03\MLD



DONALD C. BAKER SURVEYING
 138 N. CLAY ST.
 MILLERSBURG, OHIO 44654
 PH. 330-674-4788
 FAX 330-674-6027

PLAT APPROVED

6/30/2003