

CLARK TOWNSHIP
S.W. QTR. SECTION 4
T-8 N; R-5 W
HOLMES COUNTY, OHIO

030136
APPROVED FOR TRANSFER ONLY
NO SUBDIVISION PLAT REQUIRED
(O.R.C. 711.001 & 711.131)
Lot(s) not for building unless
approved by Board of Health.
HOLMES CO. PLANNING COMM.


By AK Date 7/3/03

200300024527
PAUL MILLER LAW OFFICE
MILLERSBURG, OH 44654


200300024527
Filed for Record in
HOLMES COUNTY, OH
SALLY MILLER
07-09-2003 At 12:17 pm.
SMALL PLAT 20.00
OR Book 18 Page 668 - 668
OR Vol 156 page 67

REFERENCES:

- DEED VOL. 218 PAGE 540
- O.R. VOL. 28 PAGE 332
- PLAT VOL. 12 PAGE 917
- PLAT VOL. 17 PAGE 40
- BEARINGS FROM
PLAT VOL. 17 PAGE 40

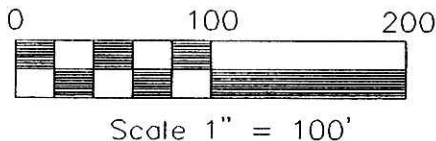

- 5/8" REBAR WITH I.D. CAP SET
I.D. CAP MARKED "BAKER 6938"
- 5/8" REBAR FOUND
UNLESS OTHERWISE NOTED
- ▲ R.R. SPIKE FOUND

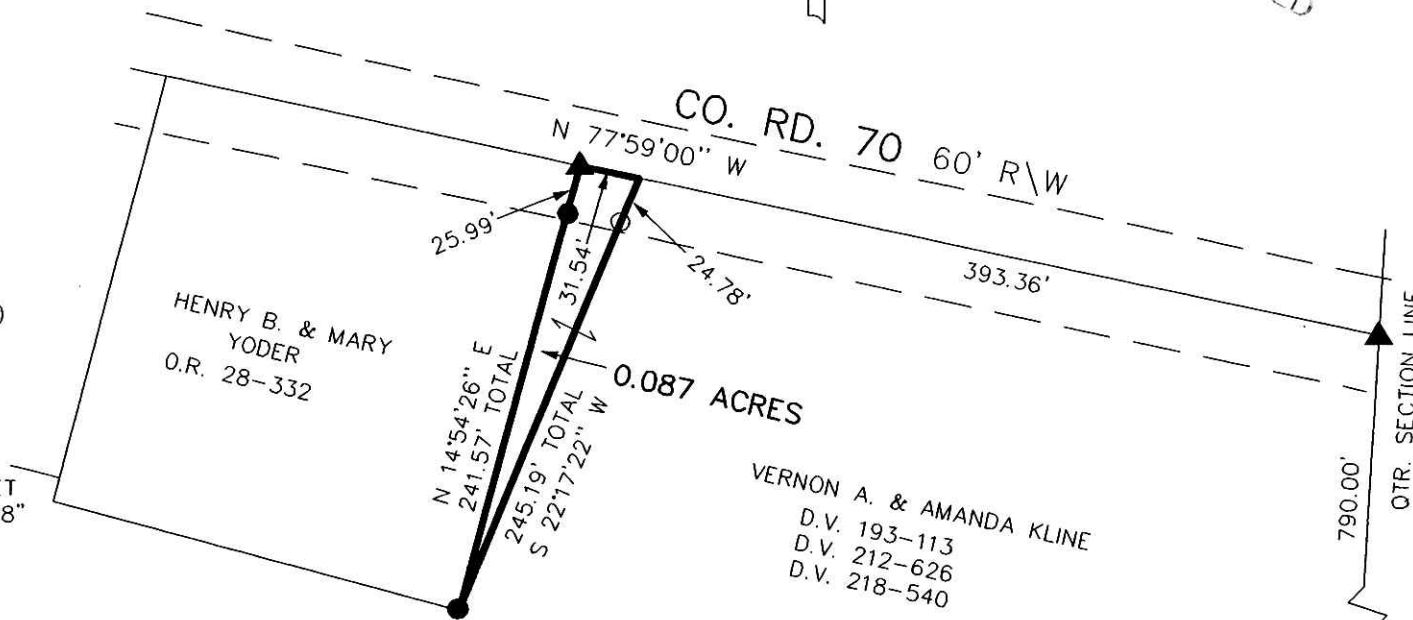

INDEXED

I CERTIFY THIS SURVEY TO BE CORRECT
TO THE BEST OF MY KNOWLEDGE.

Donald C. Baker
DONALD C. BAKER P.S. 6938

FCC\DCB DATE: NOV. 19, 2002
File Name: C:\JOBS1\S-873-02\MLD



DONALD C. BAKER SURVEYING
138 N. CLAY ST.
MILLERSBURG, OHIO 44654
PH. 330-674-4788
FAX 330-674-6027

PLAT APPROVED

7/7/2003B

4 4
7 7