


RIPLEY TOWNSHIP
S.E. QTR. SECTION 31
T-18 N; R-14 W
HOLMES COUNTY, OHIO

SURVEYED FOR: RAYMOND HERSHBERGER

REFERENCES:

- DEED VOL. 264 PAGE 311
- O.R. VOL. 3 PAGE 466
- O.R. VOL. 64 PAGES 884 & 893
- PLAT VOL. 14 PAGE 718
- PLAT VOL. 16 PAGE 545
- BEARINGS FROM PLAT VOL. 16 PAGE 545

Instrument Book Page
200300024791 OR 18 679

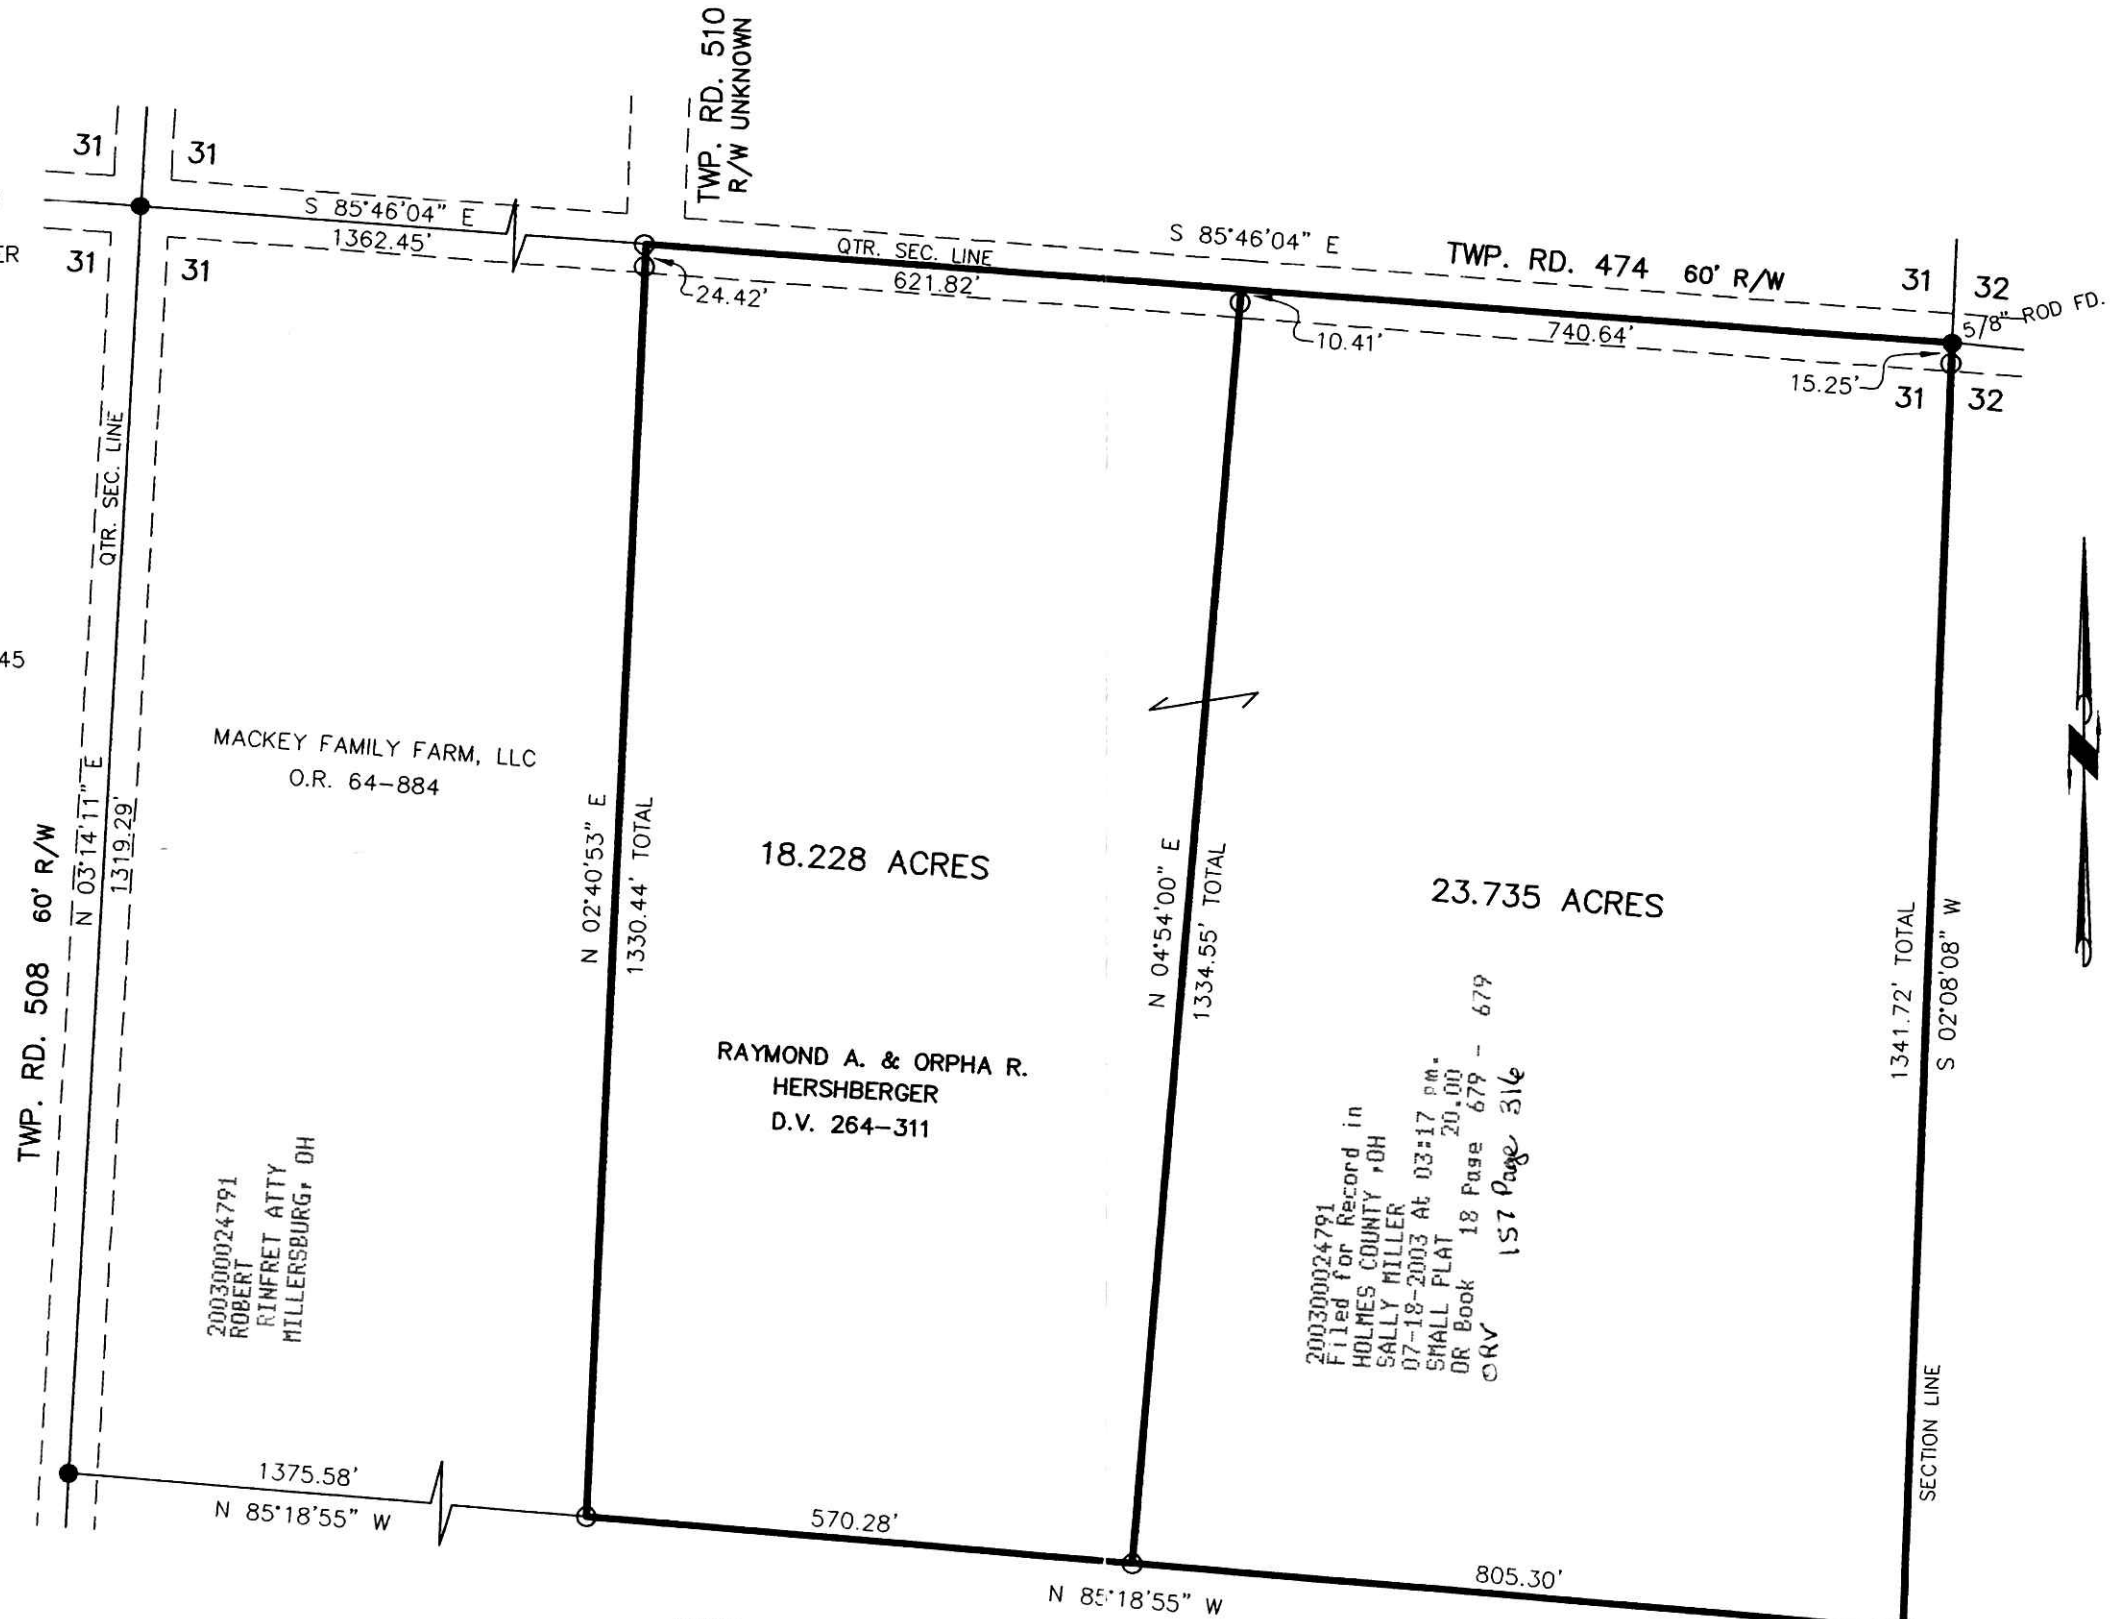


200300024791
ROBERT
RINFRET ATTY
MILLERSBURG, OH

RAYMOND A. & ORPHA R.
HERSHBERGER
D.V. 264-311

200300024791
Filed for Record in
HOLMES COUNTY, OH
SALLY MILLER
07-18-2003 At 03:17 p.m.
SMALL PLAT 20.00
OR Book 18 Page 679 - 679
ORV 157 Page 316


DAVID C. & MELINDA J. ELIOT
O.R. 3-466


RUTH E. SPRENG
O.R. 64-893

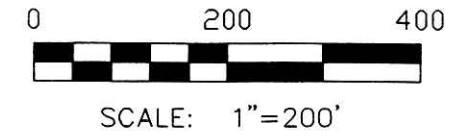

- ▲ R.R. SPIKE FOUND
- 5/8" REBAR FOUND
- △ R.R. SPIKE SET
- 5/8" REBAR WITH I.D. CAP SET
I.D. CAP MARKED "BAKER 6938"

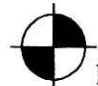


DONALD C. BAKER SURVEYING
 138 N. CLAY ST.
 MILLERSBURG, OH 44654
 PH. 330-674-4788
 FAX: 330-674-6027

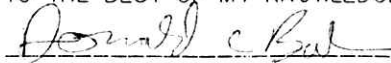I CERTIFY THIS SURVEY TO BE CORRECT
 TO THE BEST OF MY KNOWLEDGE.

 DONALD C. BAKER PS 6938
 FCC\FDB DATE: JUNE 23, 2003
 File Name: C:\JOBS\S-478-03\ERZ\MLD

PLAT APPROVED
7/3/2003