



CLARK TOWNSHIP  
S.E. QTR. SECTION 8  
N.E. & N.W. QTRS. SECTION 13  
T-8 N; R-5 W  
HOLMES COUNTY, OHIO  
SURVEYED FOR: JONAS YODER

REFERENCES:


DEED VOL. 130 PAGE 337  
DEED VOL. 147 PAGE 227  
DEED VOL. 192 PAGE 692  
DEED VOL. 182 PAGE 287  
DEED VOL. 246 PAGE 352


O.R. VOL. 25 PAGE 306  
O.R. VOL. 115 PAGE 649  
PLAT VOL. 16 PAGE 991  
PLAT VOL. 18 PAGE 301

BEARINGS FROM PLAT VOL. 18 PAGE 301

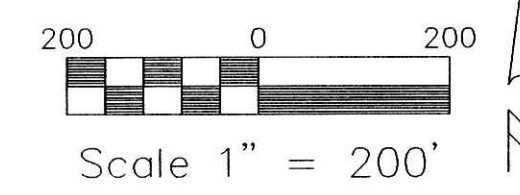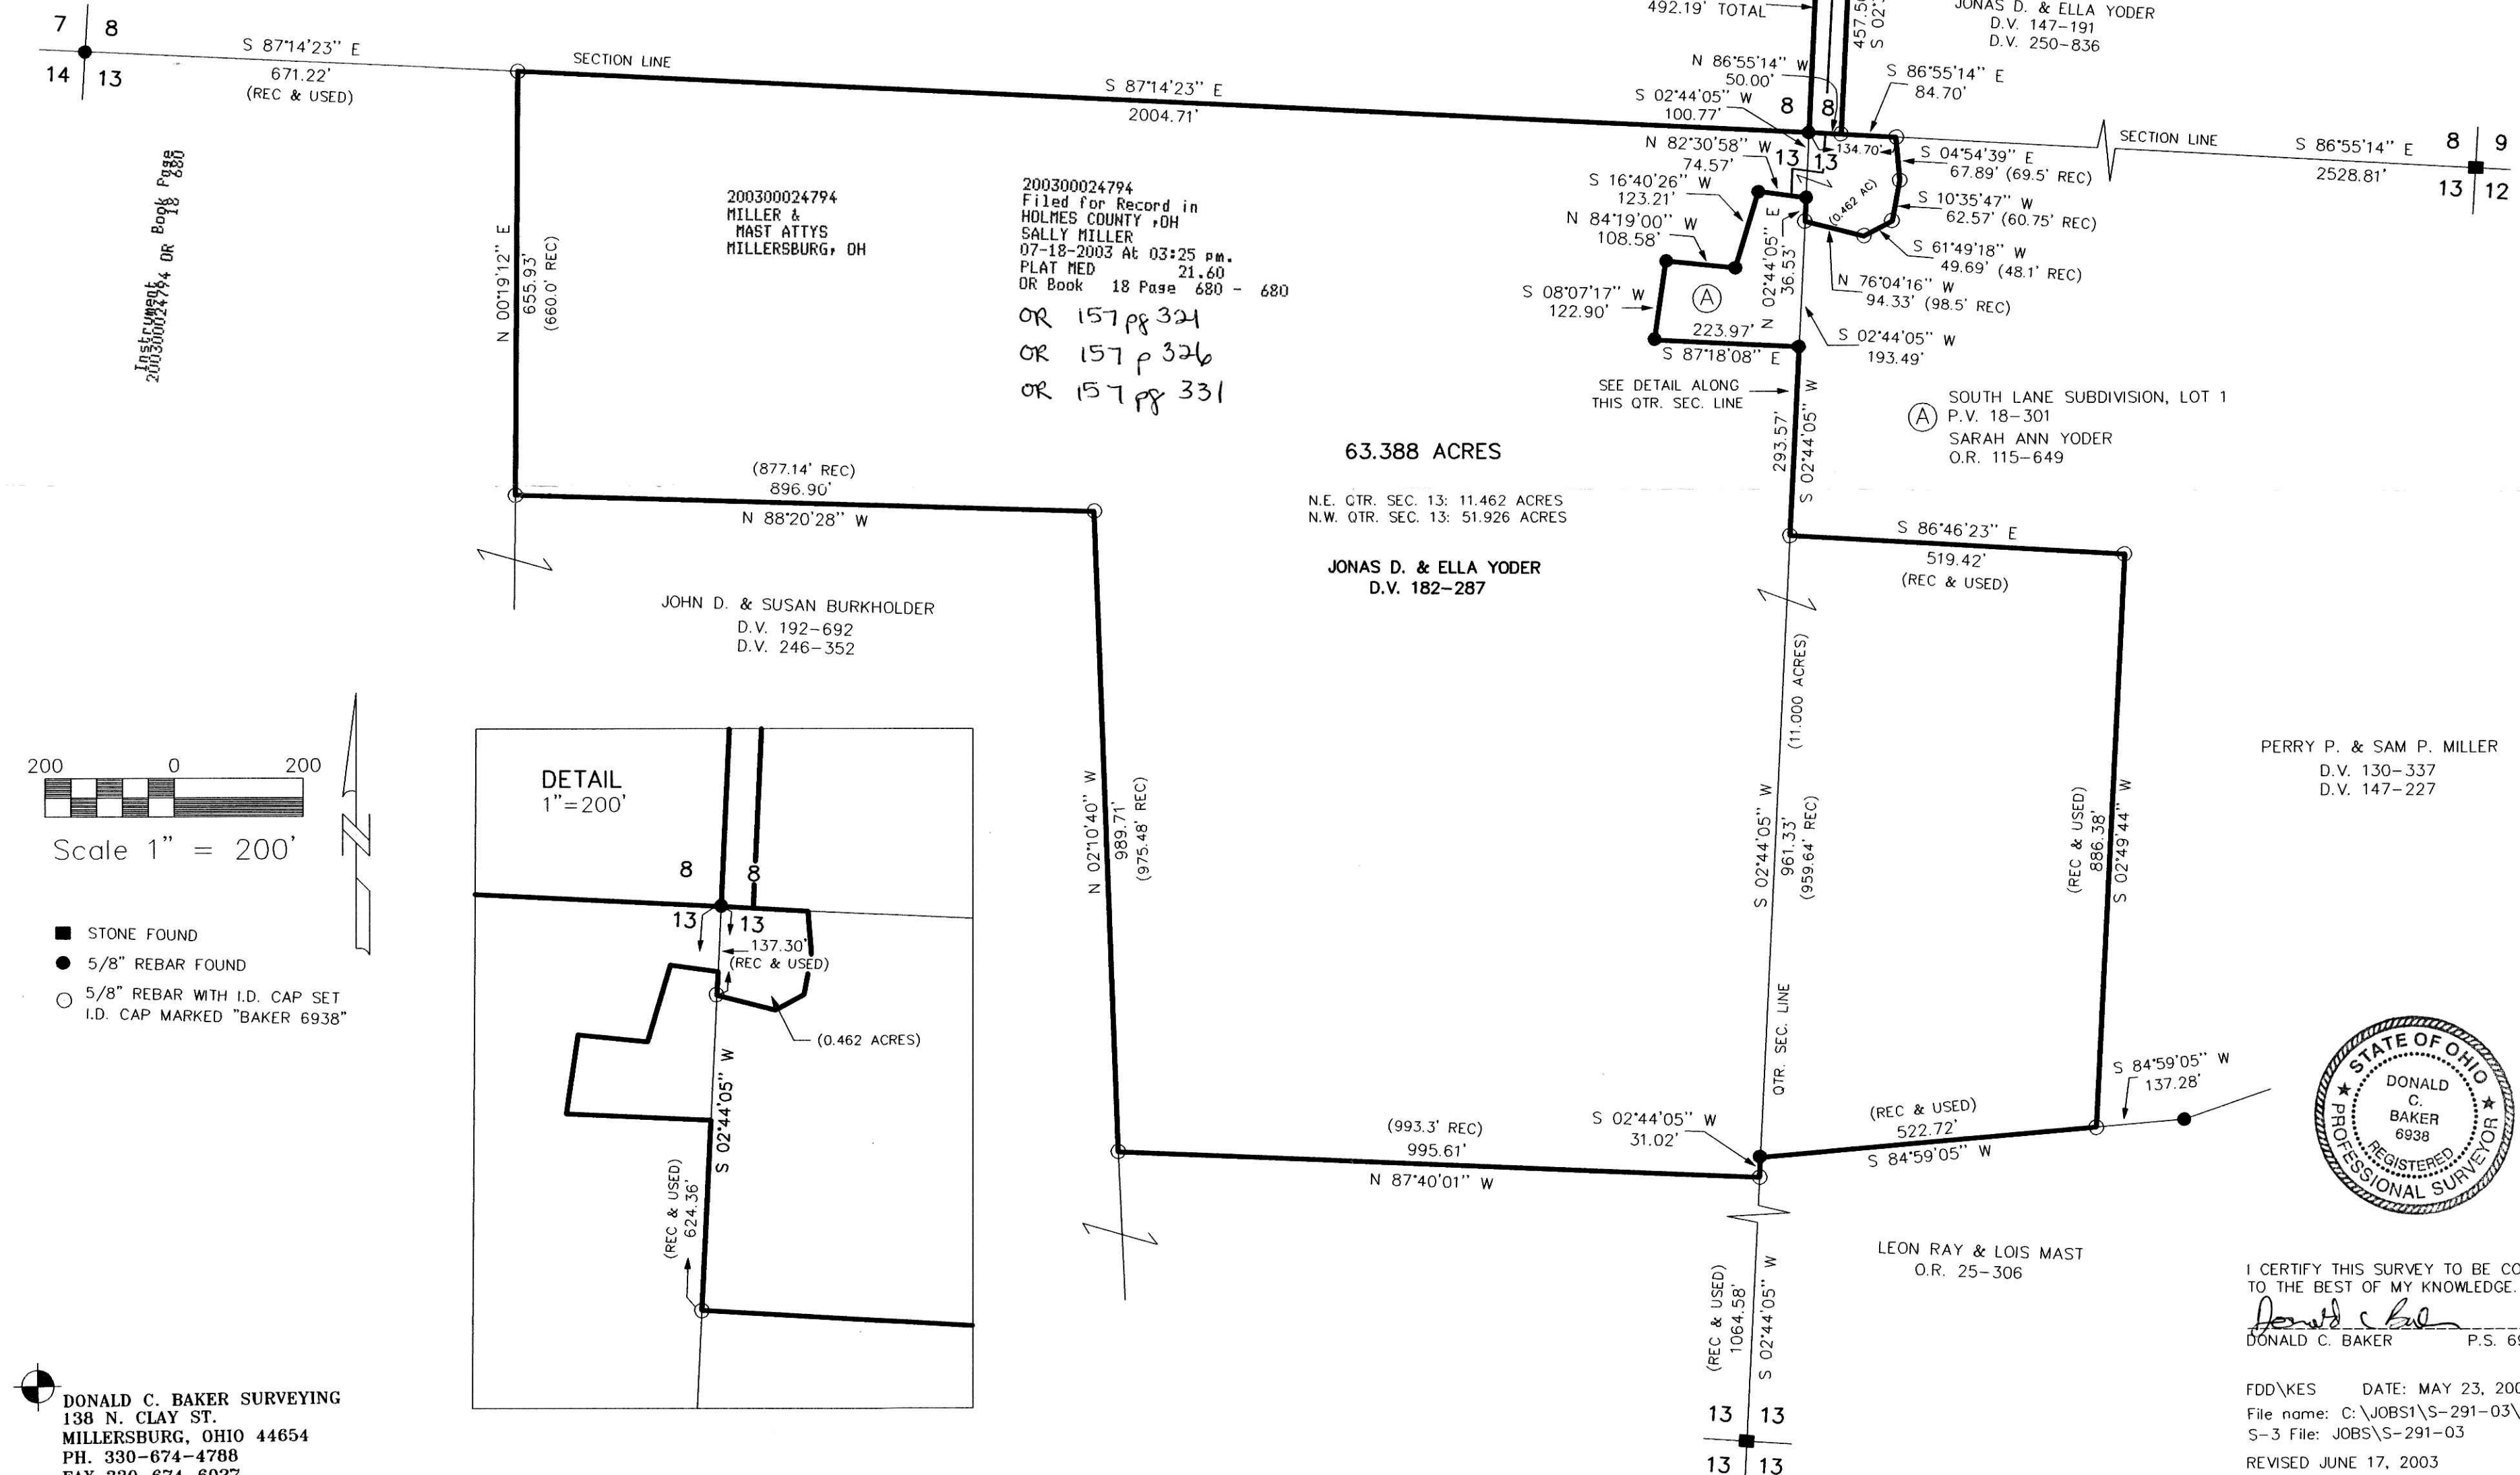

- STONE FOUND
- 5/8" REBAR FOUND
- 5/8" REBAR WITH I.D. CAP SET I.D. CAP MARKED "BAKER 6938"

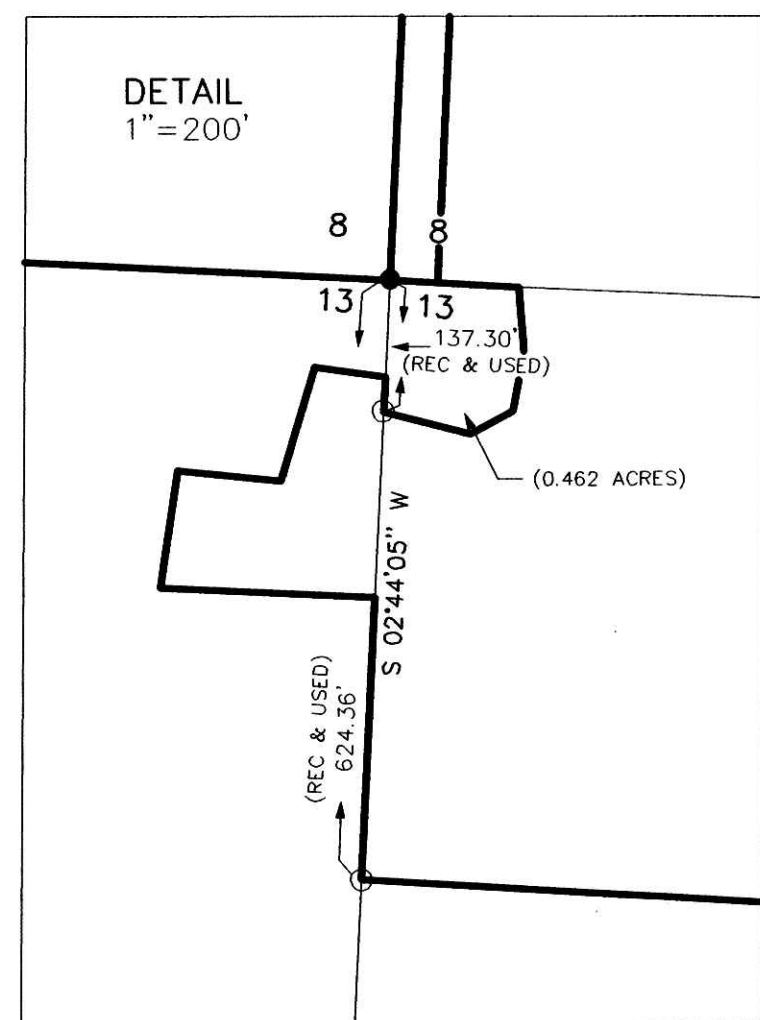


**DONALD C. BAKER SURVEYING**  
 138 N. CLAY ST.  
 MILLERSBURG, OHIO 44654  
 PH. 330-674-4788  
 FAX 330-674-6027



I CERTIFY THIS SURVEY TO BE CORRECT TO THE BEST OF MY KNOWLEDGE.  
*Donald C. Baker*  
 DONALD C. BAKER P.S. 6938

FDD/KES DATE: MAY 23, 2003  
 File name: C:\JOBS1\S-291-03\ERZ  
 S-3 File: JOBS\S-291-03  
 REVISED JUNE 17, 2003

030146  
 APPROVED FOR TRANSFER ONLY  
 NO SUBDIVISION PLAT REQUIRED  
 (O.R.C. 711.001 & 711.131)  
 Lot(s) not for building unless  
 approved by Board of Health,  
 HOLMES CO. PLANNING COMM.  
 By *[Signature]* Date *7/16/03*

PLAT APPROVED  
*7/17/2003*