

CLARK TOWNSHIP
S.W. QTR. SECTION 4
T-8 N; R-5 W
HOLMES COUNTY, OHIO

Instrument 200300024958
Book Page 18 689


SURVEYED FOR: JACOB YODER

REFERENCES:

- DEED VOL. 187 PAGE 622
- DEED VOL. 228 PAGE 978
- DEED VOL. 278 PAGE 626
- O.R. VOL. 22 PAGE 866
- PLAT VOL. 7 PAGE 282
- PLAT VOL. 11 PAGE 34
- PLAT VOL. 16 PAGES 426 & 450
- BEARINGS FROM PLAT VOL. 16 PAGE 426

200300024958
SAMUEL M
STEIMEL ATTY
MILLERSBURG, OH


200300024958
Filed for Record in
HOLMES COUNTY, OH
SALLY MILLER
07-25-2003 At 11:52 am.
SMALL PLAT 20.00
OR Book 18 Page 689 - 689
OR Vol 158 page 239

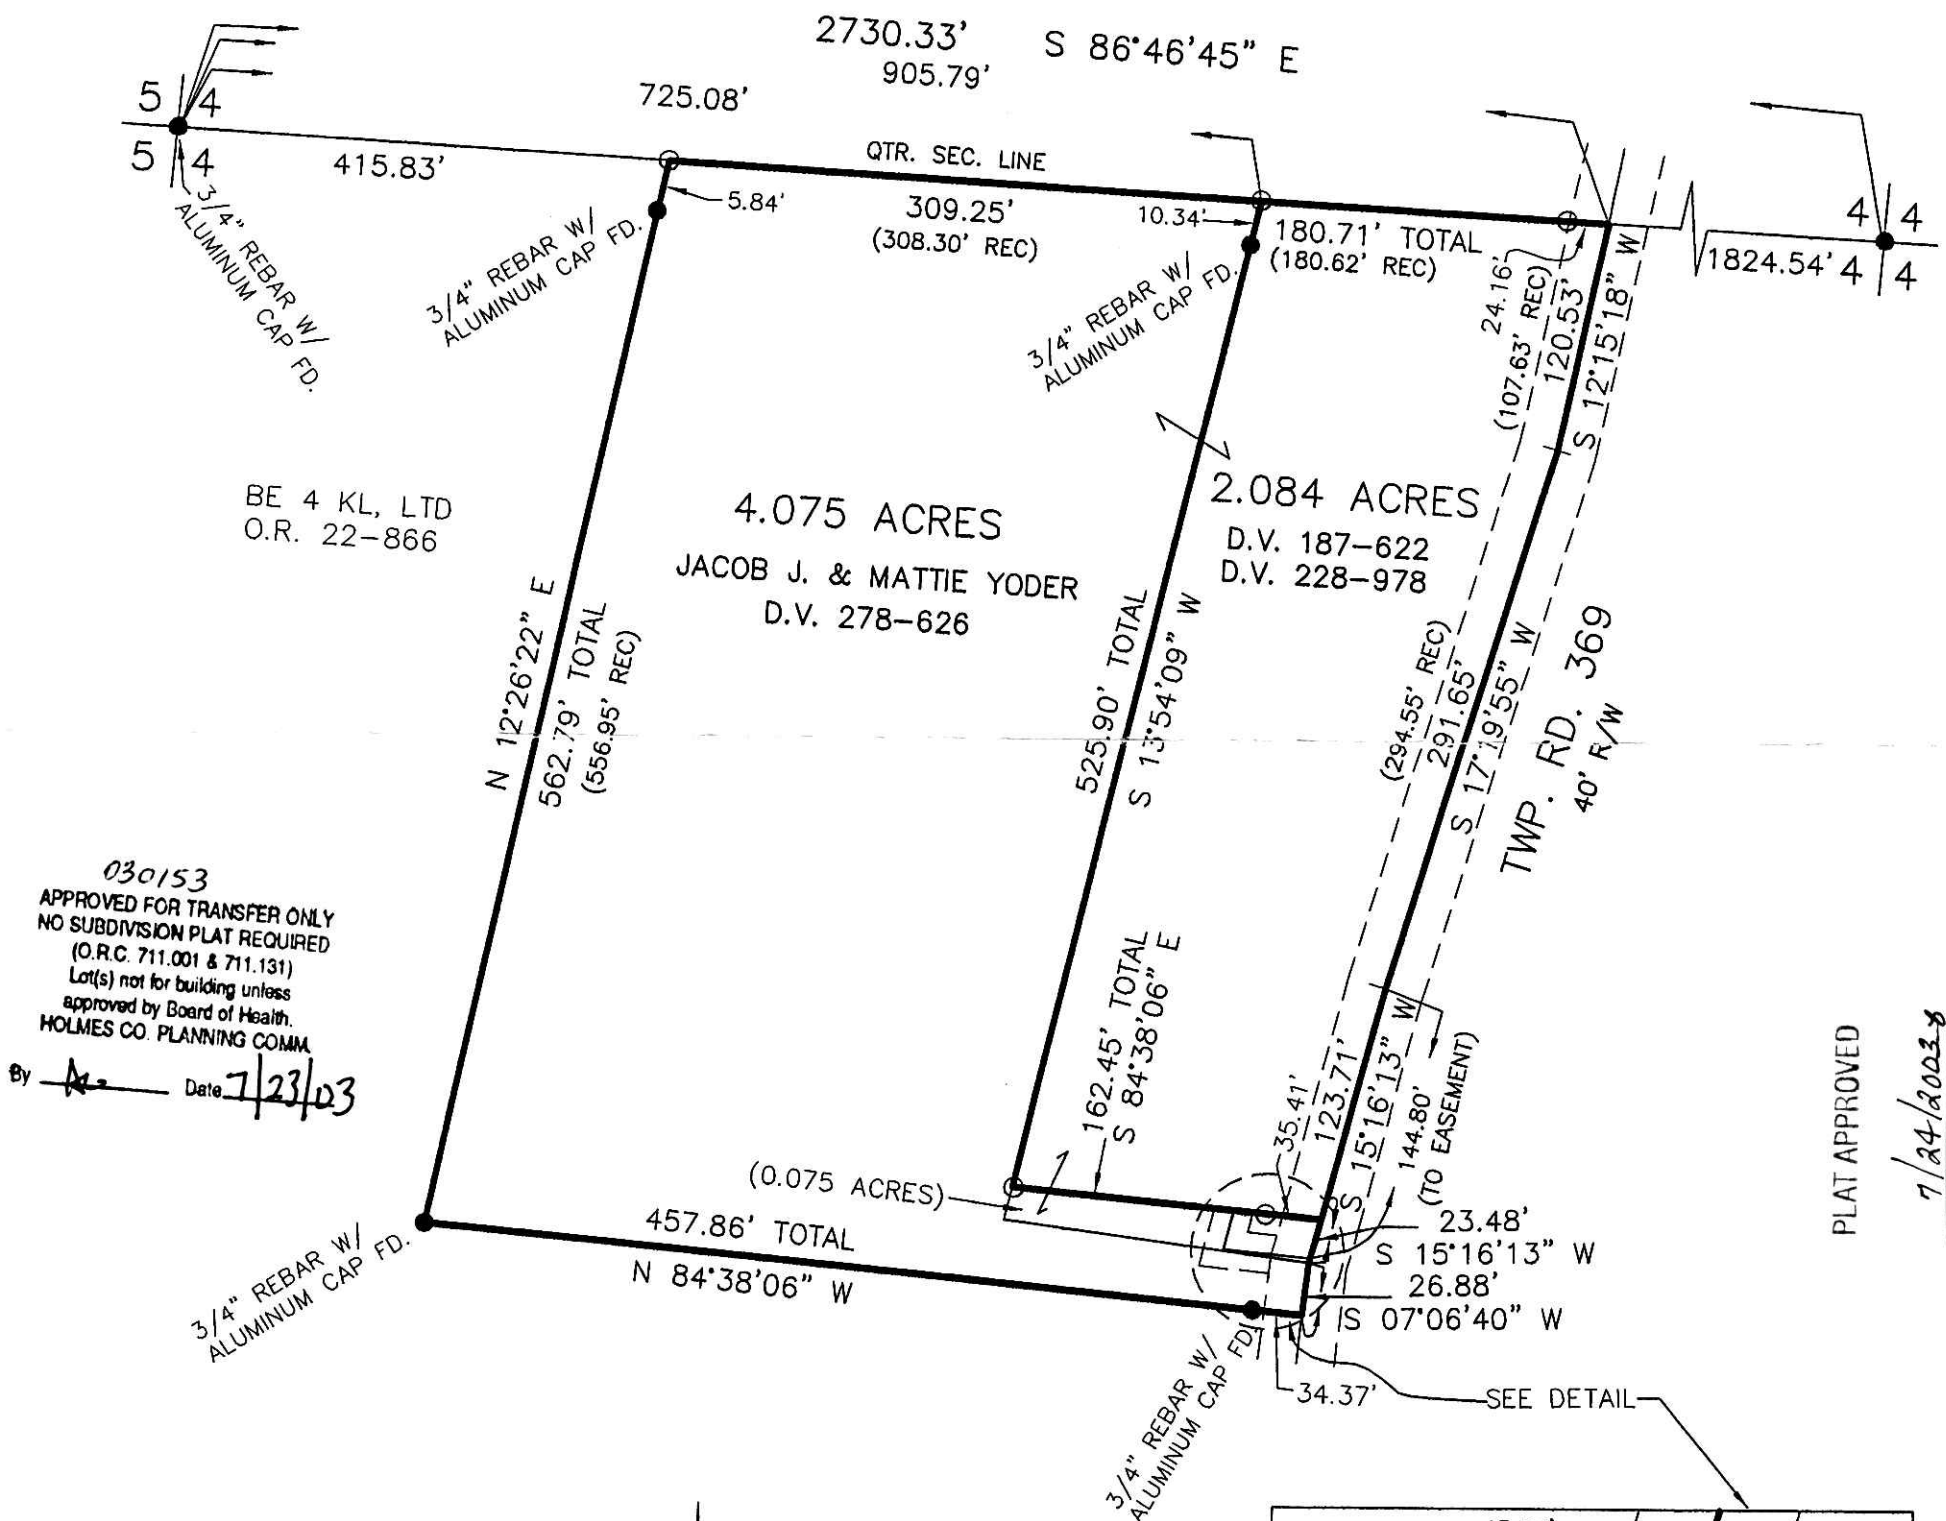



030153
APPROVED FOR TRANSFER ONLY
NO SUBDIVISION PLAT REQUIRED
(O.R.C. 711.001 & 711.131)
Lot(s) not for building unless
approved by Board of Health.
HOLMES CO. PLANNING COMM.

By *[Signature]* Date 7/23/03

PLAT APPROVED
7/24/2003

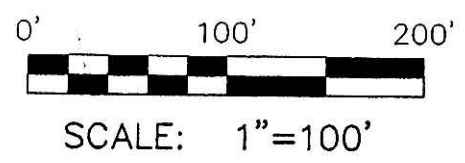

- 5/8" REBAR FOUND UNLESS OTHERWISE NOTED
- 5/8" REBAR WITH I.D. CAP SET I.D. CAP MARKED "BAKER 6938"

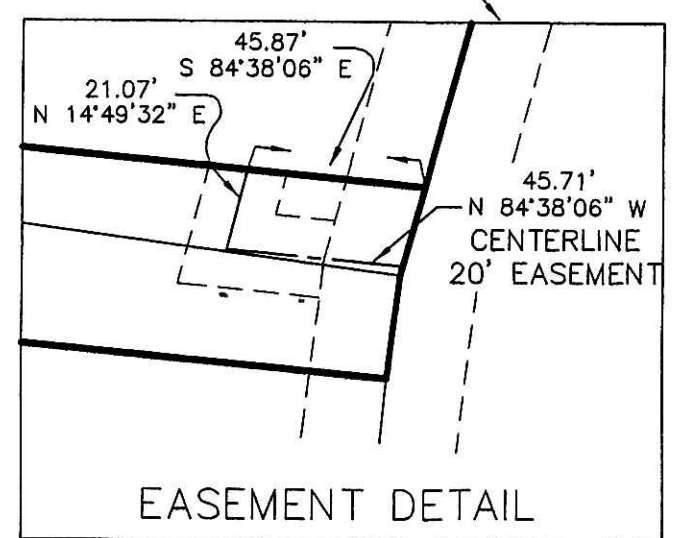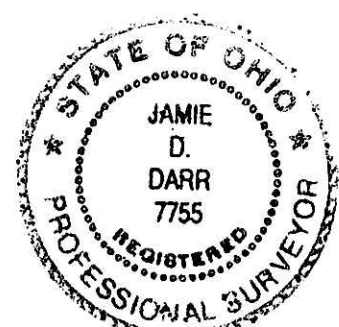

DONALD C. BAKER SURVEYING
138 N. CLAY ST.
MILLERSBURG, OH 44654
PH. 330-674-4788
FAX: 330-674-6027

I CERTIFY THIS SURVEY TO BE CORRECT TO THE BEST OF MY KNOWLEDGE.
[Signature]
JAMIE D. DARR PS 7755
FCC\JDD DATE: FEB. 4, 2003
File Name: C:\JOBS1\S-39-03\ERZ