

SURVEY FOR CLIFFORD G. & CYNTHIA A. HIDER


SE QUARTER of SECTION 21
T-19-N, R-15-W
KNOX TOWNSHIP
HOLMES COUNTY, OHIO

VOL 0018 PAGE 691

Instrument Book Page
200300024973 OR 18 691
200300024973
Filed for Record in
HOLMES COUNTY, OH
SALLY MILLER
07-28-2003 At 10:03 am.
SMALL PLAT 20.00
OR Book 18 Page 691 - 691
OR vol 158 p 321

INDEXED

200300024973
SOUTHERN
TITLE
OF VERNON, OH

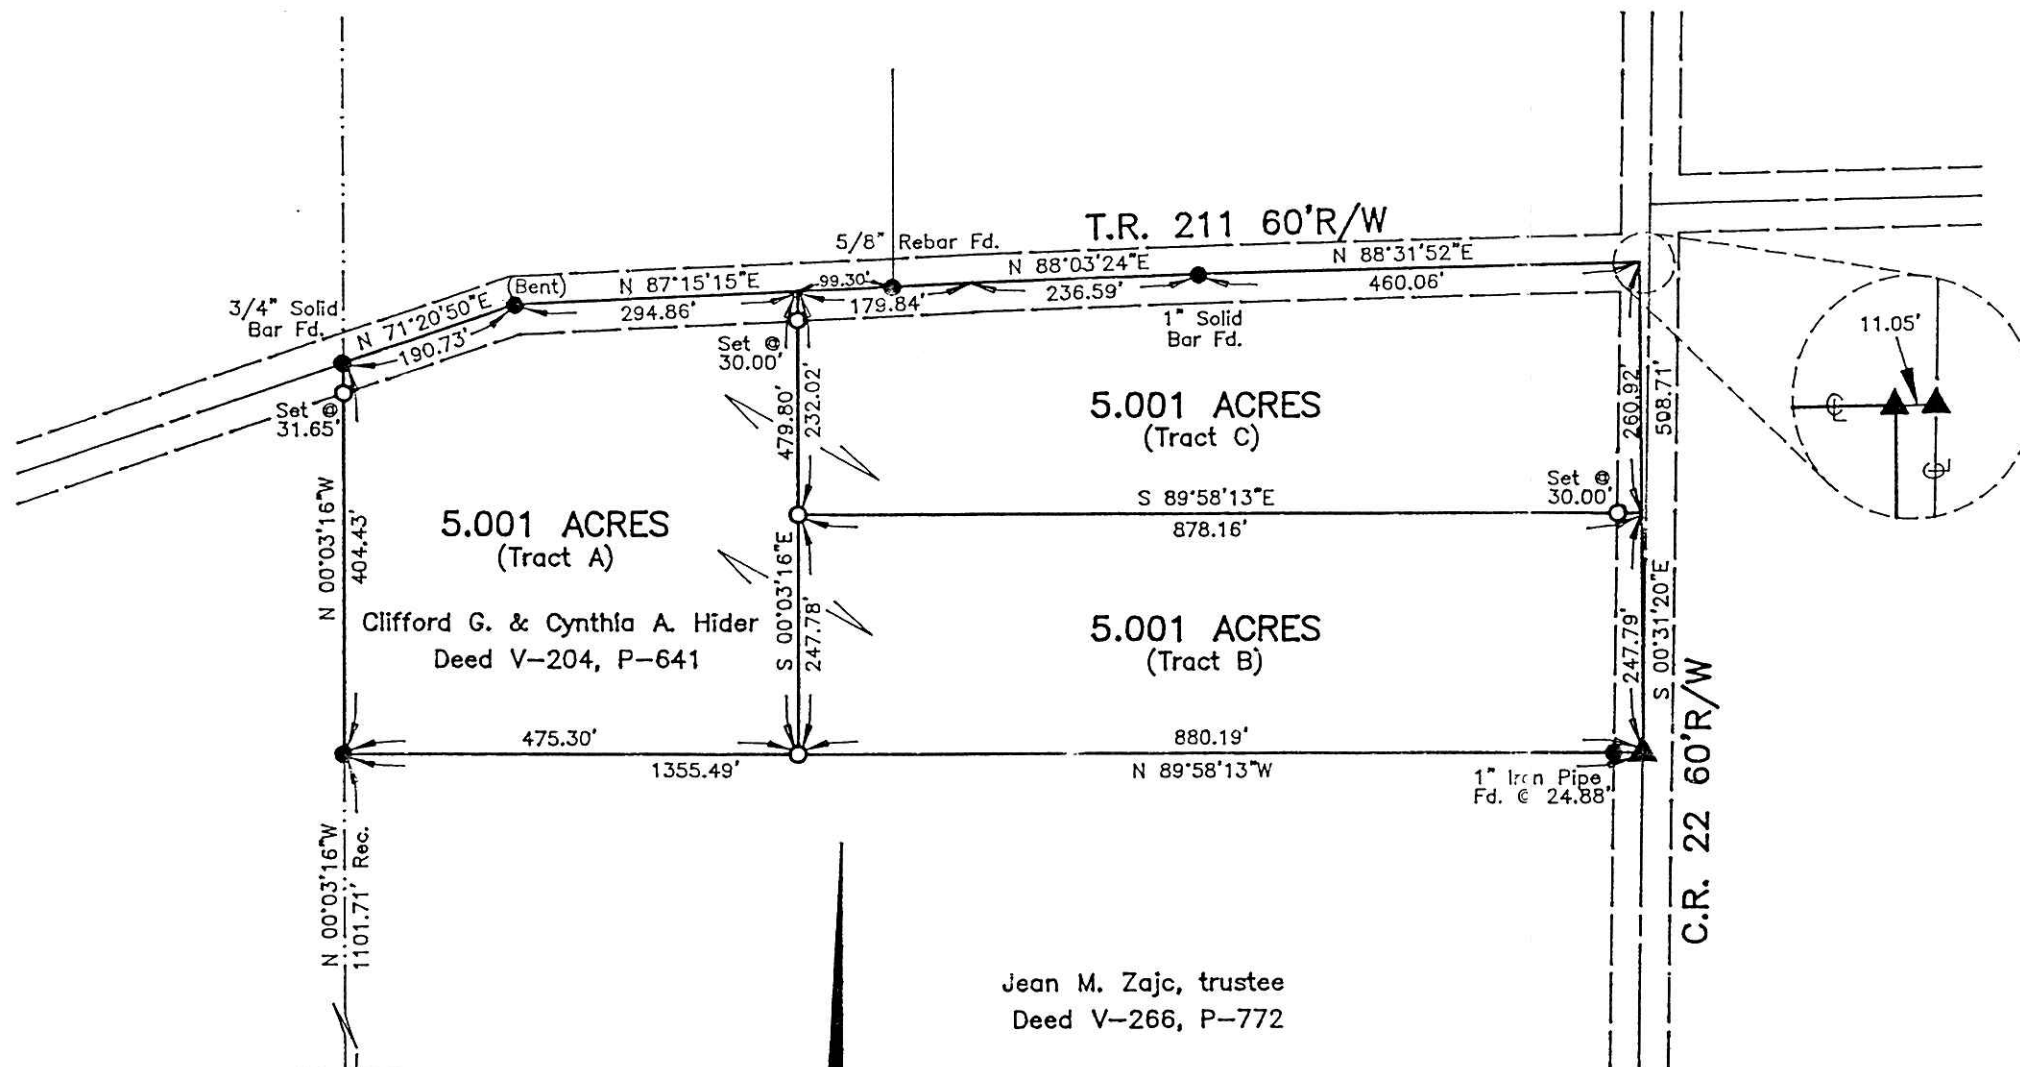

Basis of Bearings: Assumed

PLAT APPROVED



7/18/2003

Jean M. Zajc, trustee
Deed V-266, P-772

I Certify This Survey And Plat To Be Correct
To The Best Of My Knowledge.


10-23-02 *Ronald G. Rudolph*
Date Ronald G. Rudolph P.S. No. 6449

- 3/4" Iron Pipe Found With Ident Cap "SANFORD" Unless Otherwise Noted.
- ▲ R.R. Spike Fd. In Roadway
- 5/8" x 30" Bar With Yellow Plastic Cap Marked RUDOLPH Set 6449

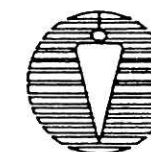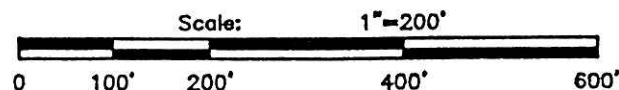

R.G. Rudolph
SURVEYING, INC.

223 W. Liberty St.
Wooster, Ohio 44691
(330) 262-0798
Job No. 15504

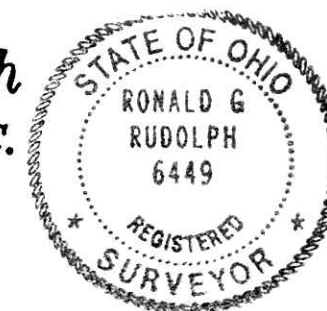

EL