

- STONE FOUND
- IRON PIN FOUND
- 5/8" RE BAR WITH I.D. CAP SET I.D. CAP MARKED "BAKER 6938"

SALT CREEK TOWNSHIP  
 3RD. QTR. LOT 9  
 T-10N; R-5W  
 HOLMES COUNTY, OHIO  
 (SURVEYED FOR: LEVI ZOOK)


200300025008  
 PAUL A  
 MILLER LAW  
 MILLERSBURG, OH

200300025008  
 Filed for Record in  
 HOLMES COUNTY, OH  
 SALLY MILLER  
 07-28-2003 At 03:37 pm.  
 SMALL PLAT 20.00  
 DR Book 18 Page 693 - 693  
 CR vol 158 pg 466

REFERENCES:  
 DEED Vol. 211 Page 573  
 " " 275 " 950  
 D.R. Vol. 57 Page 376

PLAT Vol. 2 Page 263  
 " " 12 " 812

BEARINGS FROM PLAT Vol. 12  
 Page 812.

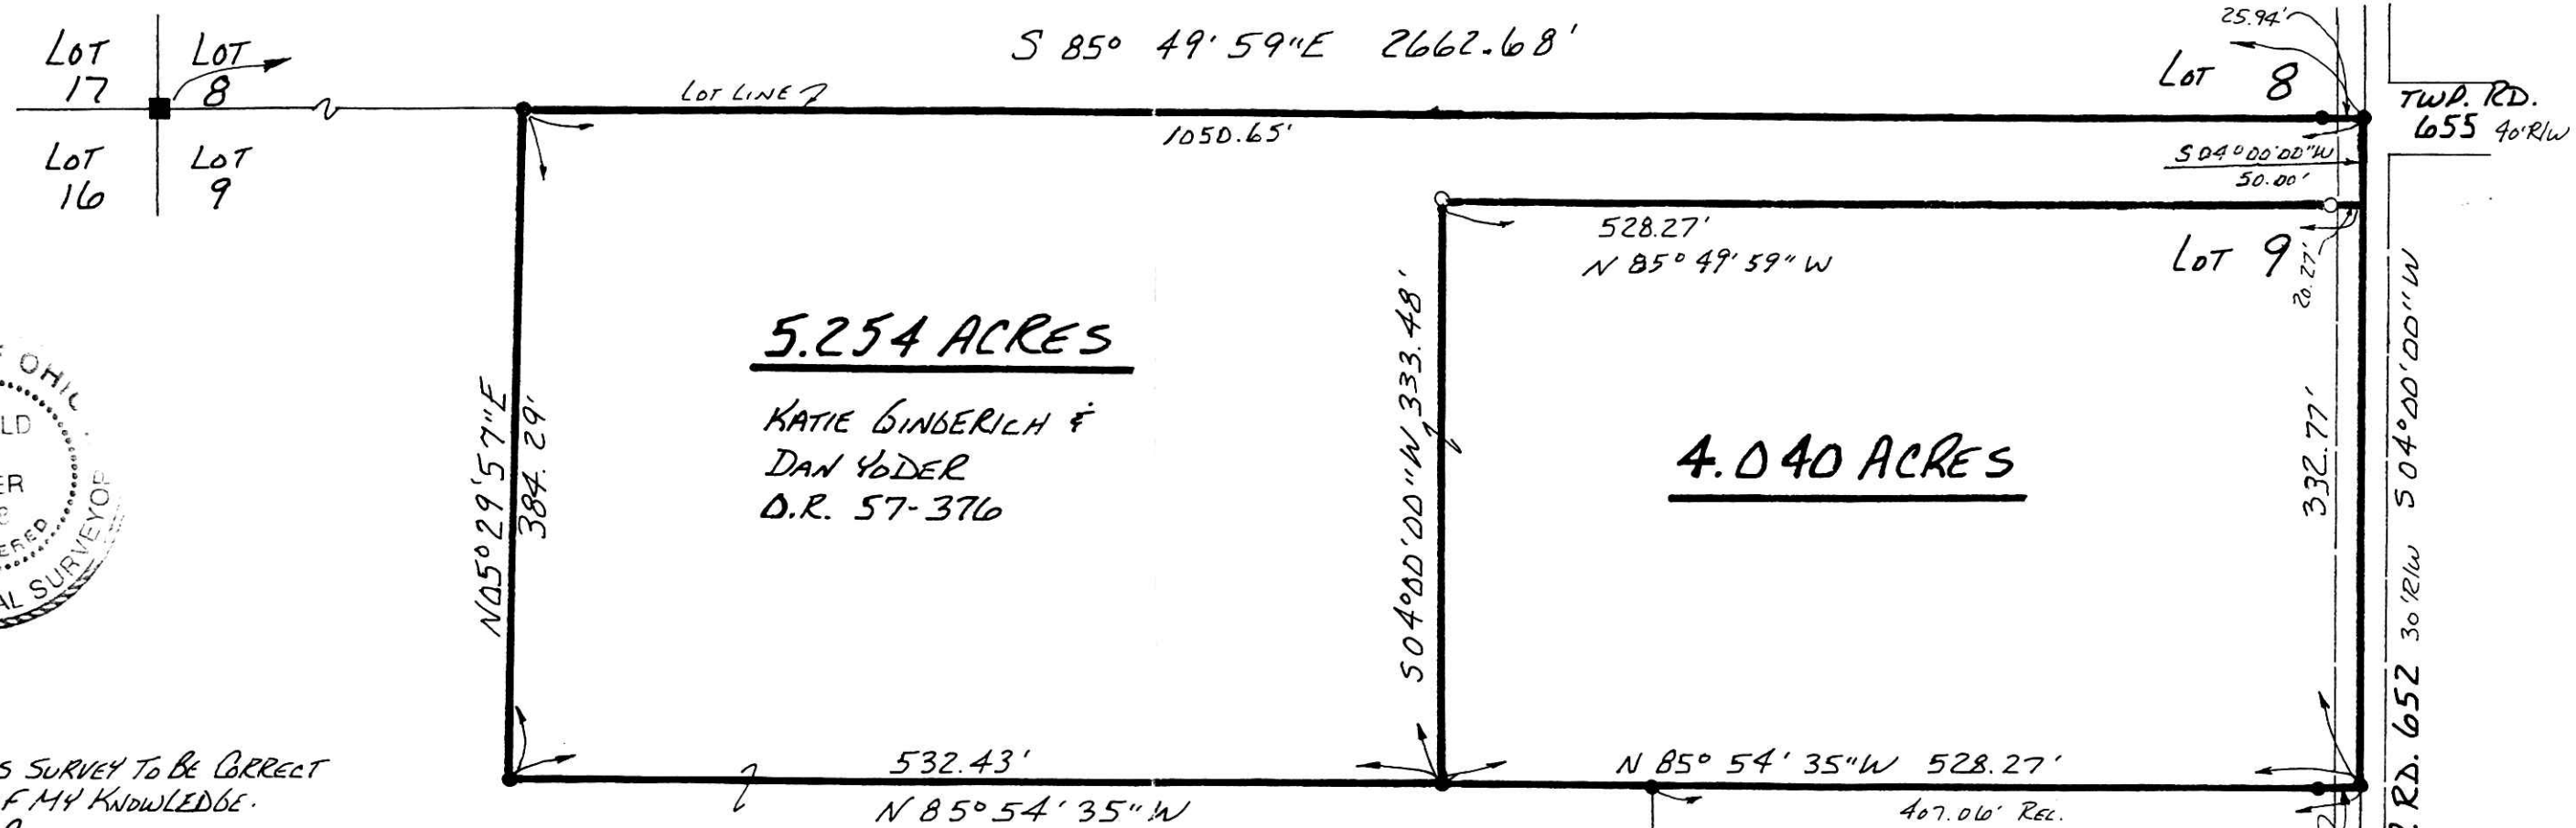

I CERTIFY THIS SURVEY TO BE CORRECT  
 TO THE BEST OF MY KNOWLEDGE.

Donald C. Baker  
 DONALD C. BAKER P.S. 6938  
 DONALD C. BAKER SURVEYING  
 138 N. CLAY ST.  
 MILLERSBURG, OHIO 44654  
 PH. (330) 674-4788

SEPTEMBER 8, 2000  
 #59400 - M.L. DAVIS  
 F.C.C. - F.D. BAKER

REVISED DECEMBER 19, 2001  
 #107301 - M.L. DAVIS  
 F.C.C. - F.D. BAKER

030155  
 APPROVED FOR TRANSFER ONLY  
 NO SUBDIVISION PLAT REQUIRED  
 (O.R.C. 711.001 & 711.131)  
 Lot(s) not for building unless  
 approved by Board of Health.  
 HOLMES CO. PLANNING COMM.  
 By [Signature] Date 7/23/03

OWEN M. & CHRISTENA M.  
 YODER  
 D.V. 275-950

PLAT APPROVED  
7/24/2003