


WASHINGTON TOWNSHIP  
N.W. QTR. SECTION 13  
T-19 N; R-15 W  
HOLMES COUNTY, OHIO

SURVEYED FOR: ROBERT BRADY

REFERENCES:  
O.R. VOL. 103 PAGES 624, 636 & 738  
PLAT VOL. 18 PAGE 202  
BEARINGS FROM PLAT VOL. 18 PAGE 202

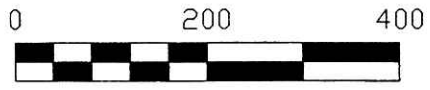

SCALE: 1"=200'




200300025410  
ROBERT  
RINFRET ATTY  
MILLERSBURG, OH

200300025410  
Filed for Record in  
HOLMES COUNTY, OH  
SALLY MILLER  
08-15-2003 At 11:31 am.  
SMALL PLAT 40.00  
OR Book 18 Page 704 - 704

OR 160 pg 730

030170  
APPROVED FOR TRANSFER ONLY  
NO SUBDIVISION PLAT REQUIRED  
(O.R.C. 711.001 & 711.131)  
Lot(s) not for building unless  
approved by Board of Health.  
HOLMES CO. PLANNING COMM.

By AB Date 8/14/03

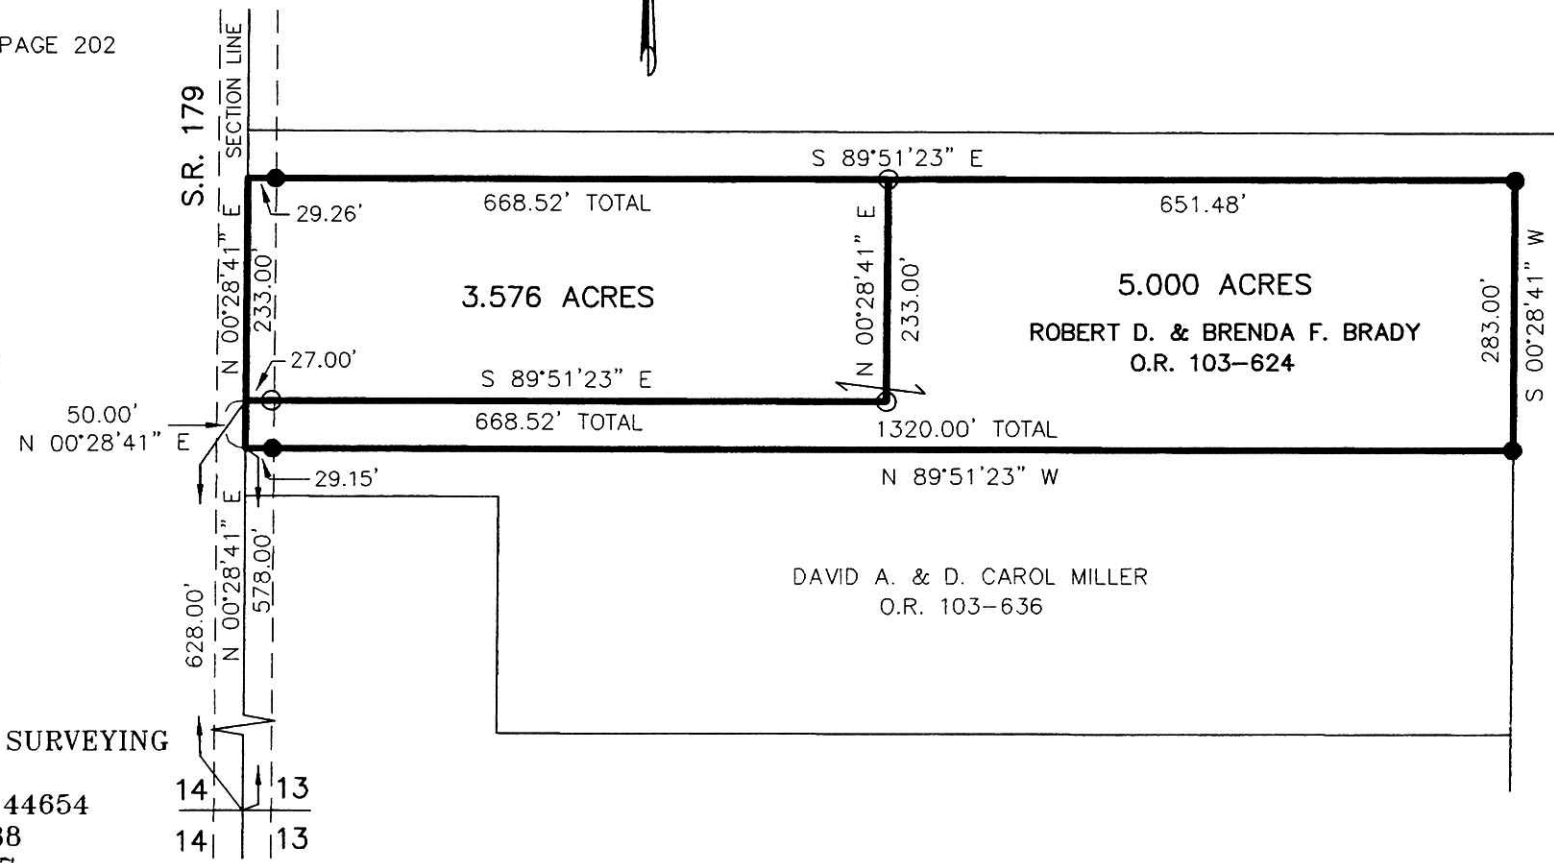

LISA K. RUSH  
O.R. 103-738



Instrument Book Page  
200300025410 OR 18 704

I CERTIFY THIS SURVEY TO BE CORRECT  
TO THE BEST OF MY KNOWLEDGE.

Donald C Baker

DONALD C. BAKER PS 6938

DATE: JULY 29, 2003

FCC\KES

File Name: C:\JOBS\S-628-03\ERZ



DONALD C. BAKER SURVEYING  
138 N. CLAY ST.  
MILLERSBURG, OH 44654  
PH. 330-674-4788  
FAX: 330-674-6027

PLAT APPROVED

8/15/2003