

SALT CREEK TOWNSHIP
4TH. QTR., LOT 18
T-10 N; R-6 W
HOLMES COUNTY, OHIO
SURVEYED FOR: MAST

Instrument Book Page
200300025515 OR 18 708

200300025515
PAUL A
MILLER LAW
MILLERSBURG, OH

INDEXED

REFERENCES:

- DEED VOL. 148 PAGE 545
- DEED VOL. 153 PAGE 505
- DEED VOL. 199 PAGE 77
- DEED VOL. 219 PAGE 570
- DEED VOL. 226 PAGE 184
- DEED VOL. 236 PAGE 191
- DEED VOL. 251 PAGE 878
- DEED VOL. 256 PAGE 950
- DEED VOL. 277 PAGE 373

- O.R. VOL. 22 PAGE 312
- O.R. VOL. 95 PAGE 820



- PLAT VOL. 4 PAGE 28
- PLAT VOL. 8 PAGE 32
- PLAT VOL. 10 PAGE 799
- PLAT VOL. 13 PAGE 78
- PLAT VOL. 14 PAGE 355
- PLAT VOL. 18 PAGE 147

BEARINGS FROM PLAT VOL. 13 PAGE 78

ROBERT G. &
JANICE E. MILLER
D.V. 236-191


JAMES C. & WANDA K. MAST
D.V. 244-523

200300025515
Filed for Record in
HOLMES COUNTY, OH
SALLY MILLER
08-20-2003 At 03:38 PM.
SMALL PLAT 40.00
OR Book 18 Page 708 - 708
OR vol 161 pg 358 + 363

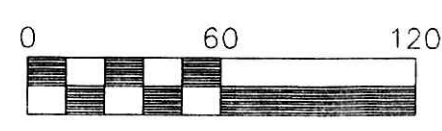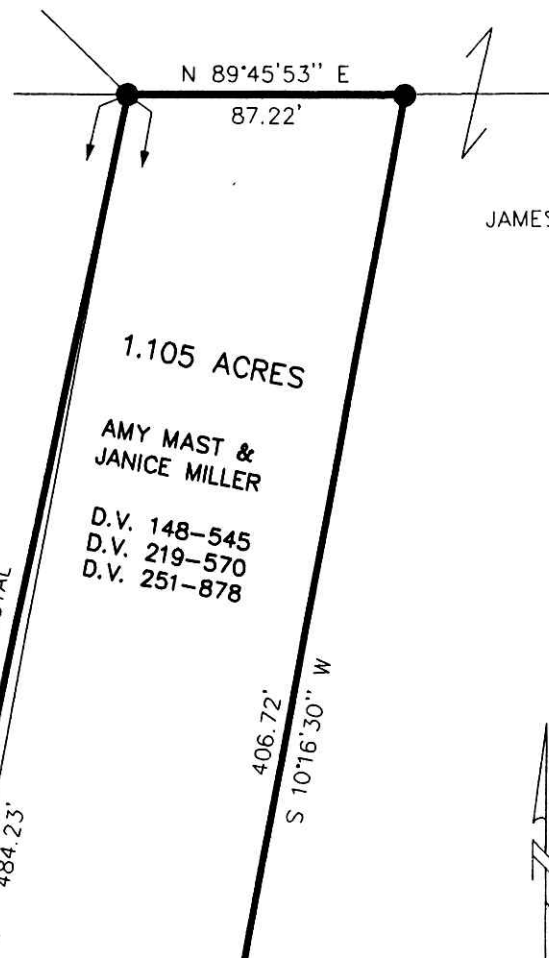

Scale 1" = 60'

- 5/8" REBAR FOUND UNLESS OTHERWISE NOTED
- ▲ R.R. SPIKE FOUND

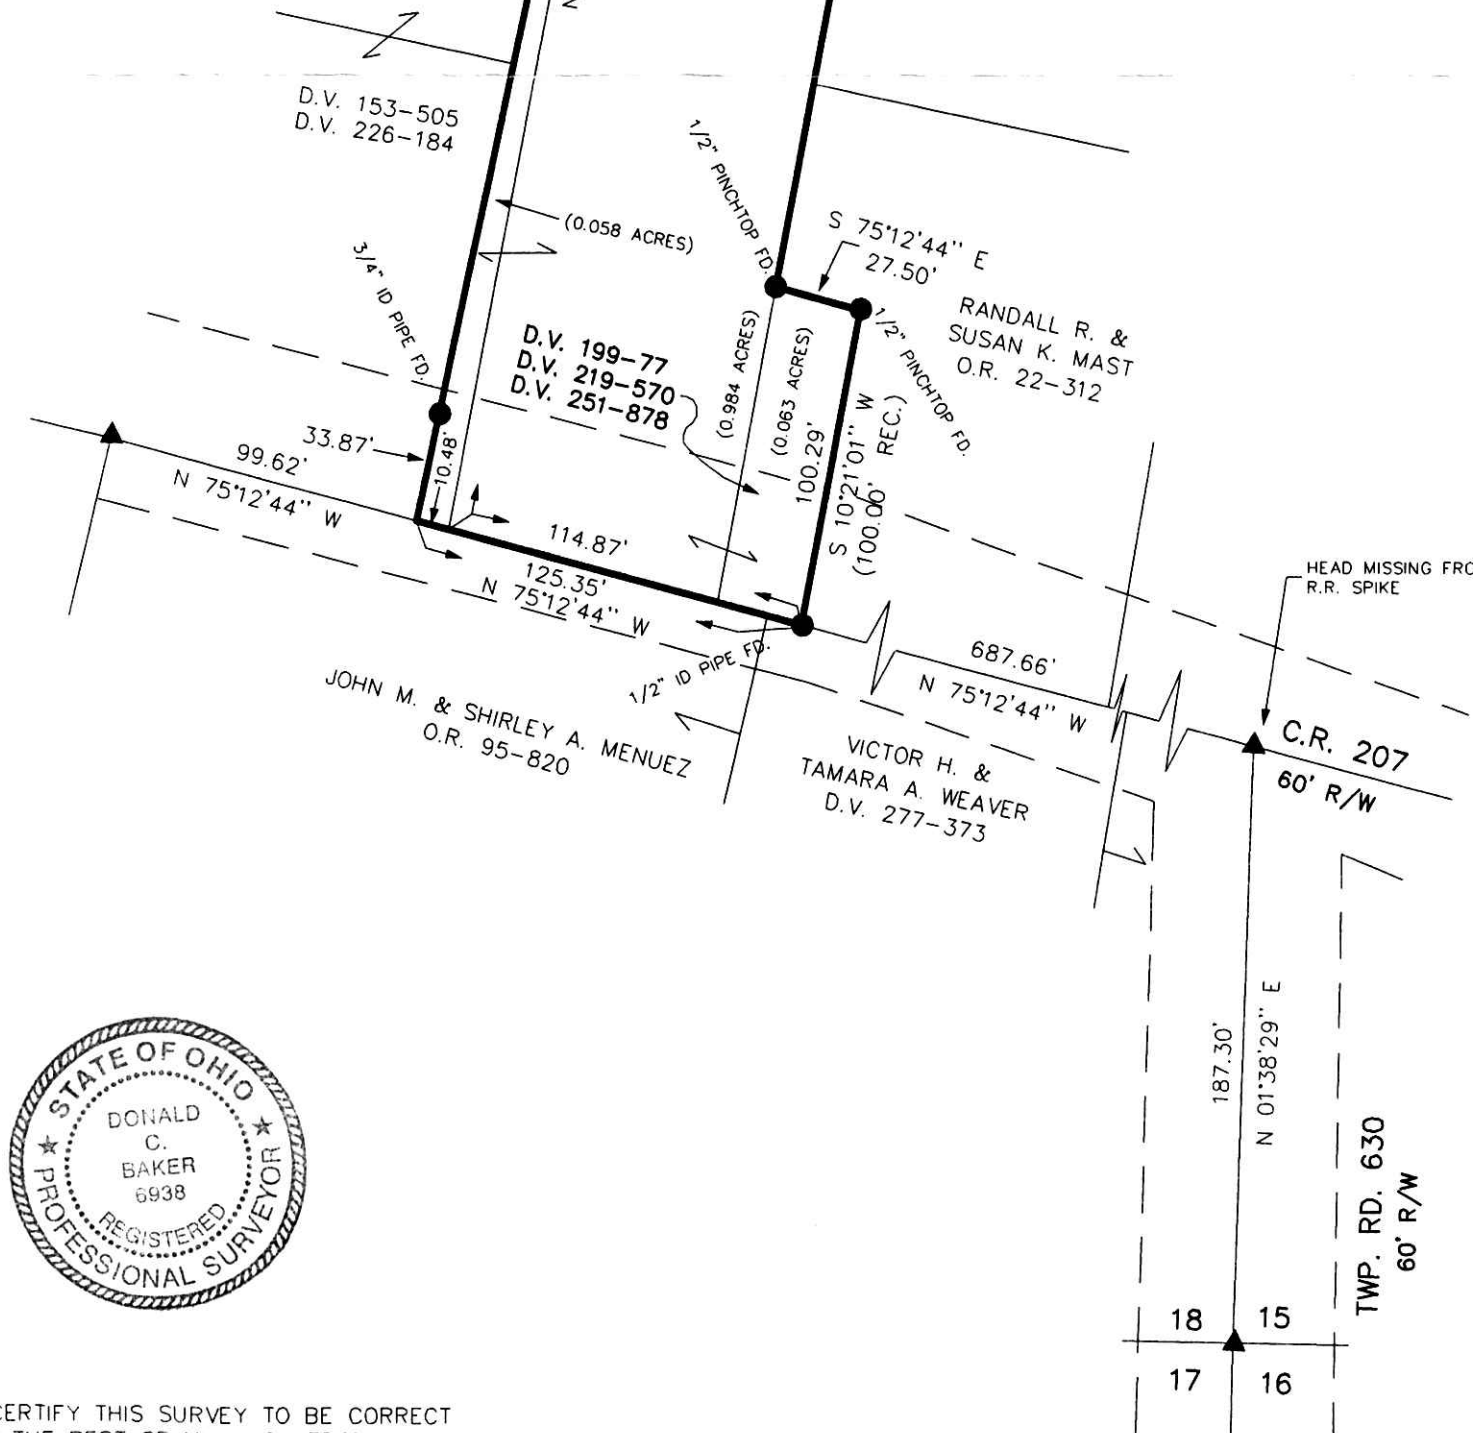

I CERTIFY THIS SURVEY TO BE CORRECT TO THE BEST OF MY KNOWLEDGE.
Donald C. Baker
 DONALD C. BAKER P.S. 6938

KES/FCC DATE: JUNE 13, 2003, REV. AUGUST 4, 2003
 File name: C:\JOBS1\S-351-03\ERZ
 S-3 File: JOBS\S-351-03

DONALD C. BAKER SURVEYING
 138 N. CLAY ST.
 MILLERSBURG, OHIO 44654
 PH. 330-674-4788
 FAX 330-674-6027

PLAT APPROVED
 8/20/2003