

MONROE TOWNSHIP
3 RD. QTR. LOT 27
T-9N; R-8W
HOLMES COUNTY, OHIO
(SURVEYED FOR: MAYNARD & BETTY HUMMEL)



- SCALE: 1" = 100'
- ▲ R.R. SPIKE FOUND
- IRON PIN FOUND
- △ R.R. SPIKE SET
- 5/8" REBAR WITH I.D. CAP SET
I.D. CAP MARKED "BAKER 6938"



REFERENCES:

DEED Vol. 260 Page 495
" " 181 " 850

O.R. Vol. 5 Page 66
" " 77 " 462
" " 98 " 780

BEARINGS FROM PLAT Vol. 8 Page 591



030167
APPROVED FOR TRANSFER ONLY
NO SUBDIVISION PLAT REQUIRED
(O.R.C. 711.001 & 711.131)
Lot(s) not for building unless
approved by Board of Health.
HOLMES CO. PLANNING COMM.

By DCB Date 2/11/03

200300025563
Filed for Record in
HOLMES COUNTY, OH
SALLY MILLER
08-22-2003 At 11:02 am.
SMALL PLAT 40.00
OR Book 18 Page 710 - 710


OR 161 pg 569

I CERTIFY THIS SURVEY TO BE CORRECT
TO THE BEST OF MY KNOWLEDGE.

Donald C. Baker
DONALD C. BAKER P.S. 6938
DONALD C. BAKER SURVEYING
138 N. CLAY ST.
MILLERSBURG, OHIO 44654
PH. 330-674-4288

200300025563
HEARTLAND
TITLE
MILLERSBURG,

JUNE 13, 2003
50703

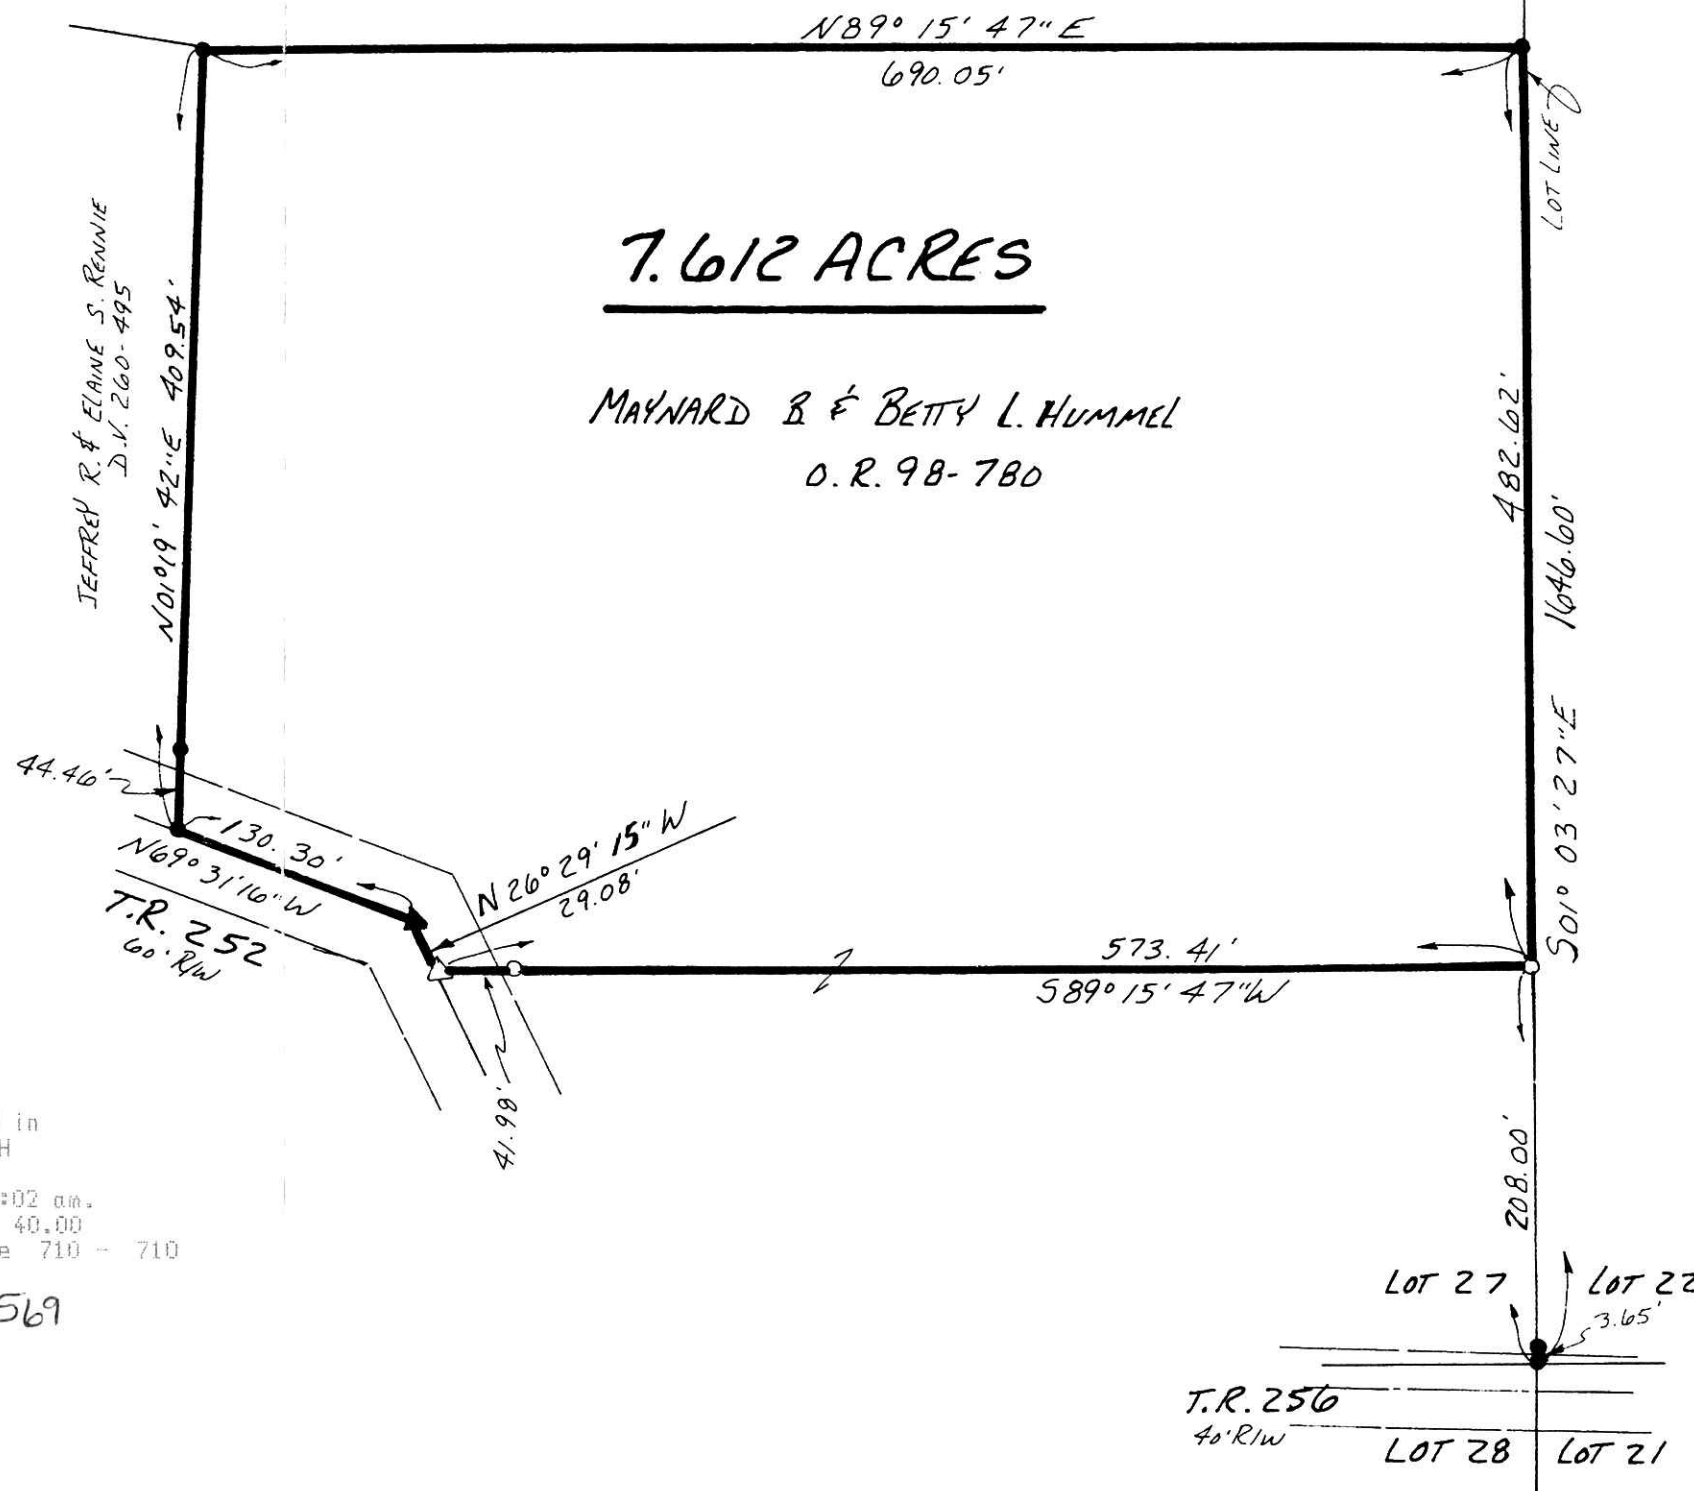

ROGER E. & BEVERLY J. NELSEN, TRUSTEES
O.R. 5-66

7.612 ACRES

MAYNARD B & BETTY L. HUMMEL
O.R. 98-780

Instrument Book Page
200300025563 OR 18 710

PLAT APPROVED

8/12/2003 B