


BERLIN TOWNSHIP  
3RD. QTR., LOT 36  
T-9 N; R-5 W  
HOLMES COUNTY, OHIO

SURVEYED FOR: RAYMOND YODER

REFERENCES:  
DEED VOL. 152 PAGES 335 & 338  
DEED VOL. 153 PAGE 298  
DEED VOL. 183 PAGE 213  
DEED VOL. 244 PAGE 778  
DEED VOL. 247 PAGE 542  
DEED VOL. 248 PAGE 41

O.R. VOL. 1 PAGE 733  
O.R. VOL. 118 PAGE 423  
O.R. VOL. 122 PAGE 372  
O.R. VOL. 146 PAGE 736

PLAT VOL. 8 PAGE 282  
PLAT VOL. 12 PAGES 454 & 481  
PLAT VOL. 18 PAGE 355  
BEARINGS FROM PLAT VOL. 12 PAGE 454

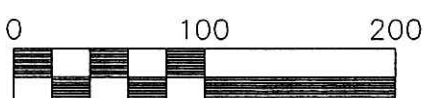

Scale 1" = 100'

- 5/8" REBAR FOUND UNLESS OTHERWISE NOTED
- 5/8" REBAR WITH I.D. CAP SET I.D. CAP MARKED "BAKER 6938"


200300025745  
Filed for Record in  
HOLMES COUNTY, OH  
SALLY MILLER  
08-29-2003 At 12:48 pm.  
SMALL PLAT 40.00  
OR Book 18 Page 713 - 713  
OR vol 162 pg 622

Instrument 200300025745 OR  
Book Page 18 713

200300025745  
CRITCHFIELD...  
& JOHNSTON ATTY  
MILLERSBURG,

37 28  
36 29

INDEXED

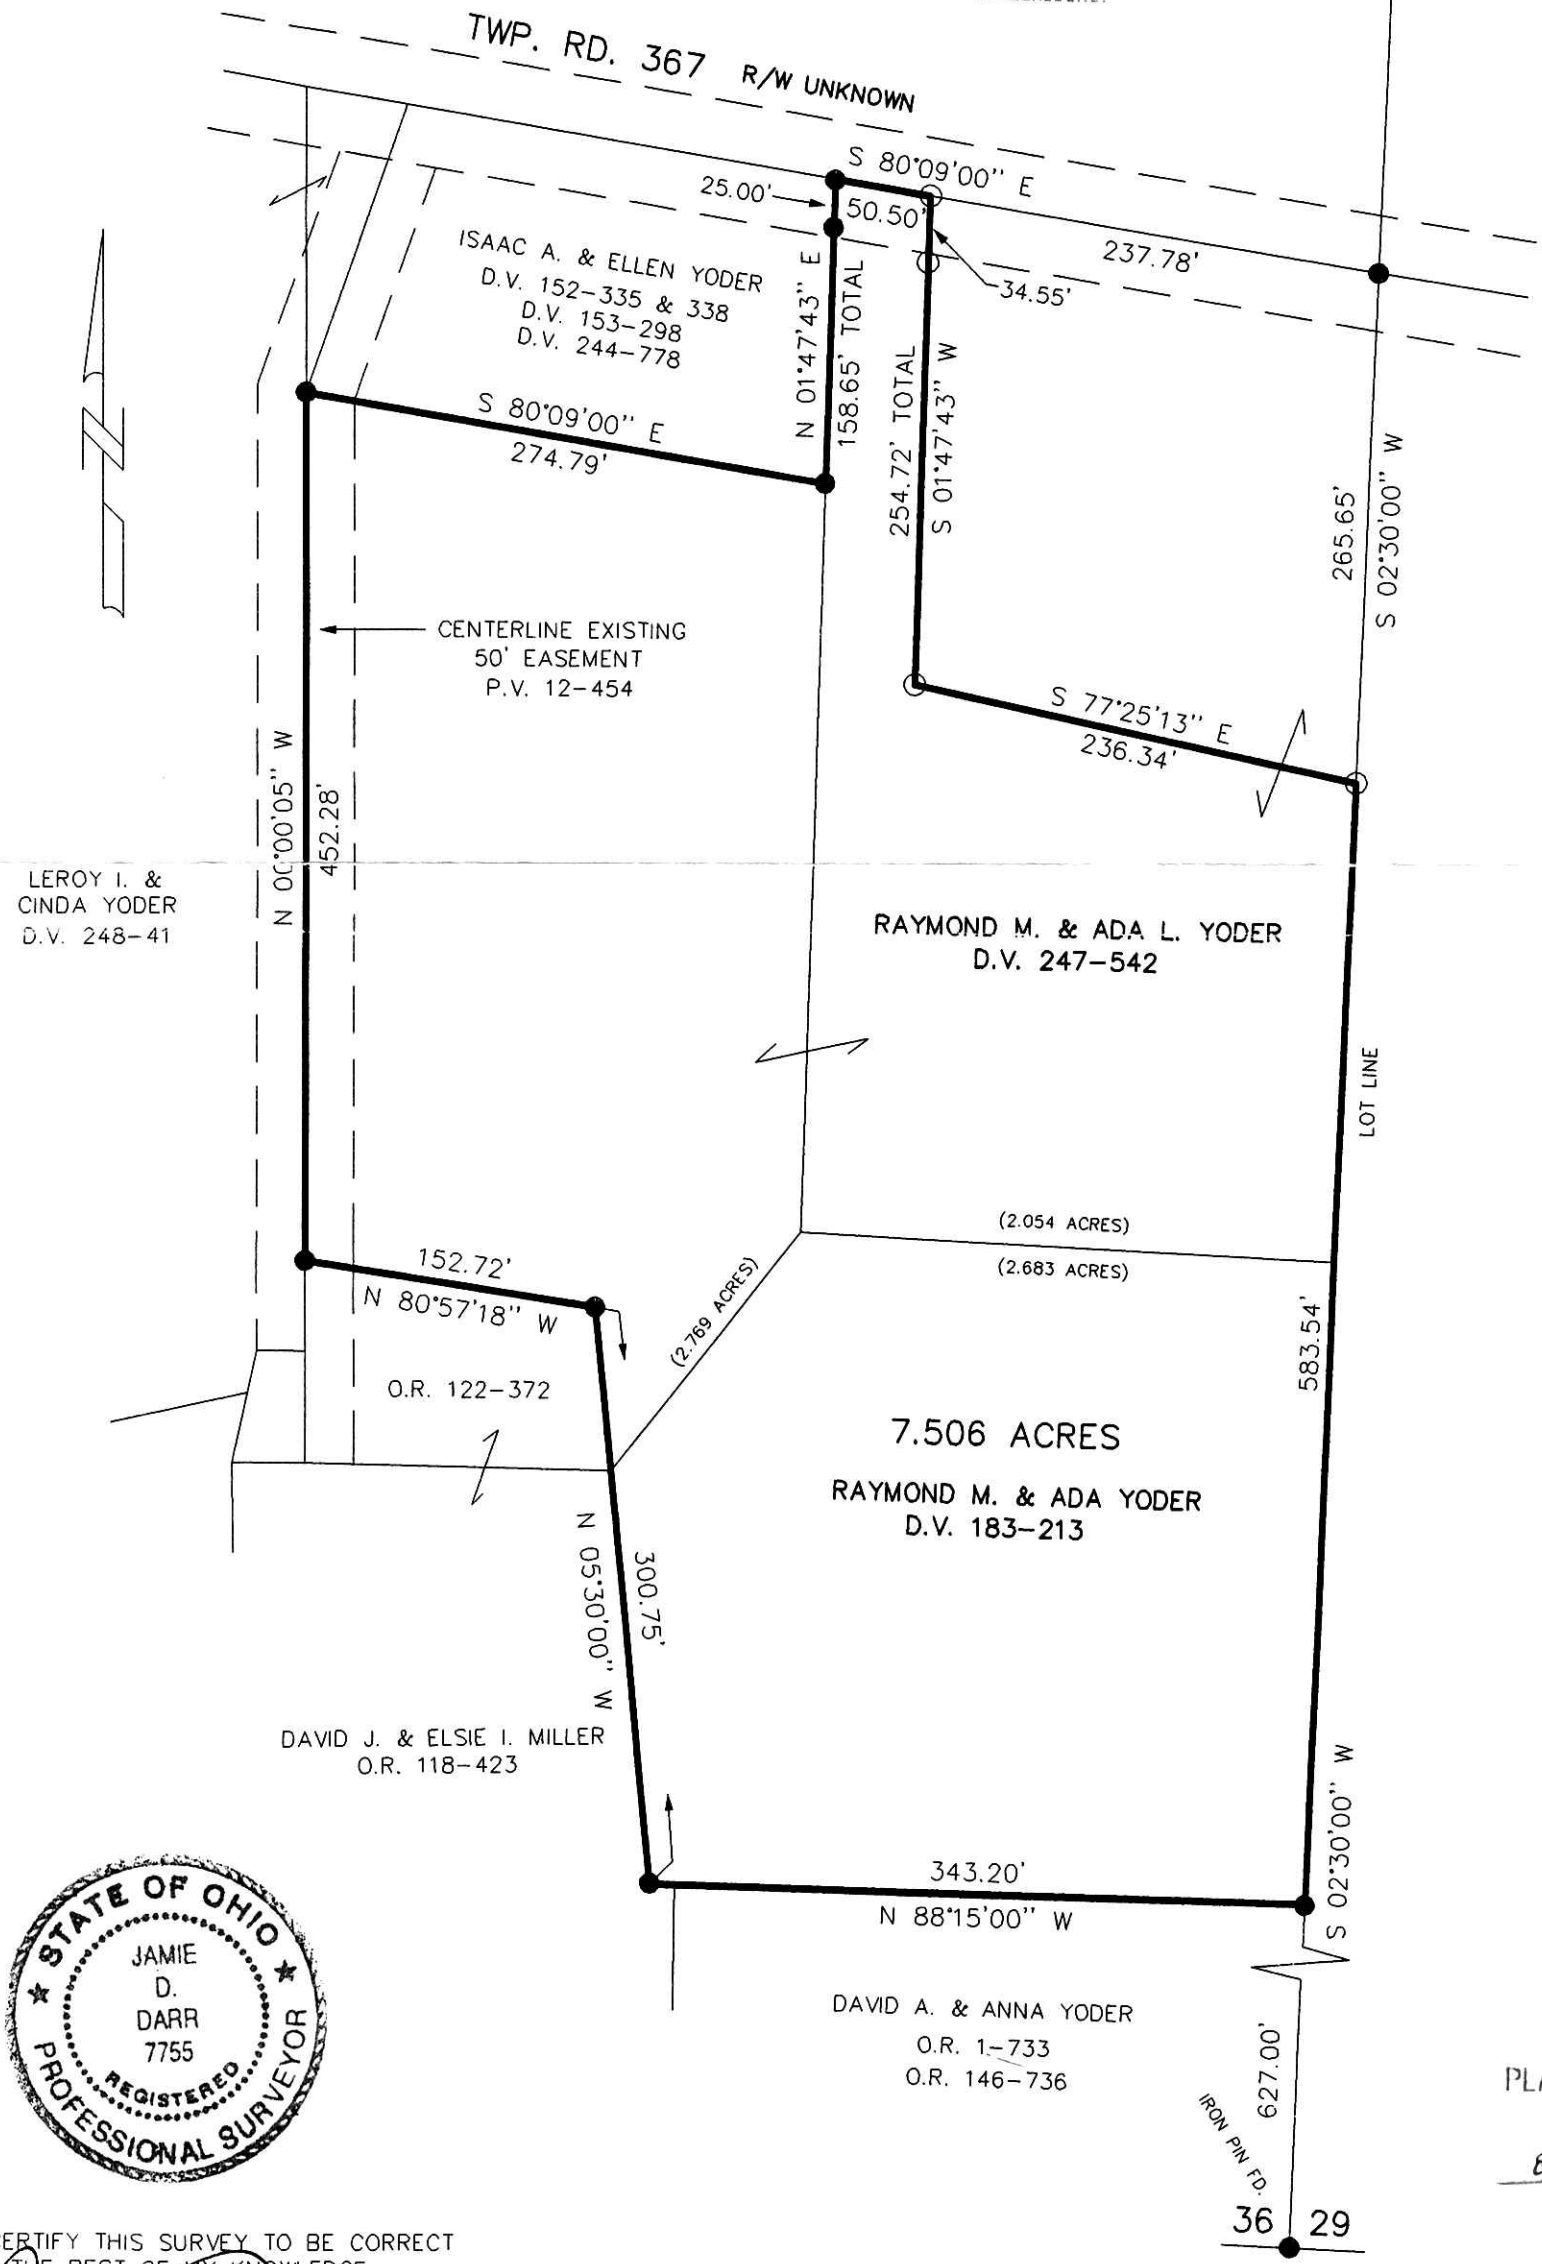

PLAT APPROVED  
8/28/2003

I CERTIFY THIS SURVEY TO BE CORRECT TO THE BEST OF MY KNOWLEDGE.

JAMIE D. DARR P.S. 7755

DATE: JUNE 13, 2003  
File name: C:\JOBS1\S-461-03\ERZ

DONALD C. BAKER SURVEYING  
138 N. CLAY ST.  
MILLERSBURG, OHIO 44654  
PH. 330-674-4788  
FAX 330-674-6027