

INDEXED

CLARK TOWNSHIP  
S.W. QTR. SECTION 4  
T-8 N; R-5 W  
HOLMES COUNTY, OHIO



SURVEYED FOR: WAYNE SHETLER

REFERENCES:

DEED VOL. 274 PAGE 495  
O.R. VOL. 28 PAGE 540  
O.R. VOL. 92 PAGE 175  
PLAT VOL. 17 PAGE 2  
BEARINGS FROM PLAT VOL. 17 PAGE 2

200300025939  
Filed for Record in  
HOLMES COUNTY, OH  
SALLY MILLER  
09-08-2003 At 01:43 pm.  
SMALL PLAT 40.00  
OR Book 18 Page 721 - 721  
OR vol 163 pg 648

200300025939  
MILLER &  
MAST AHS  
MILLERSBURG,

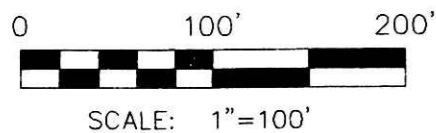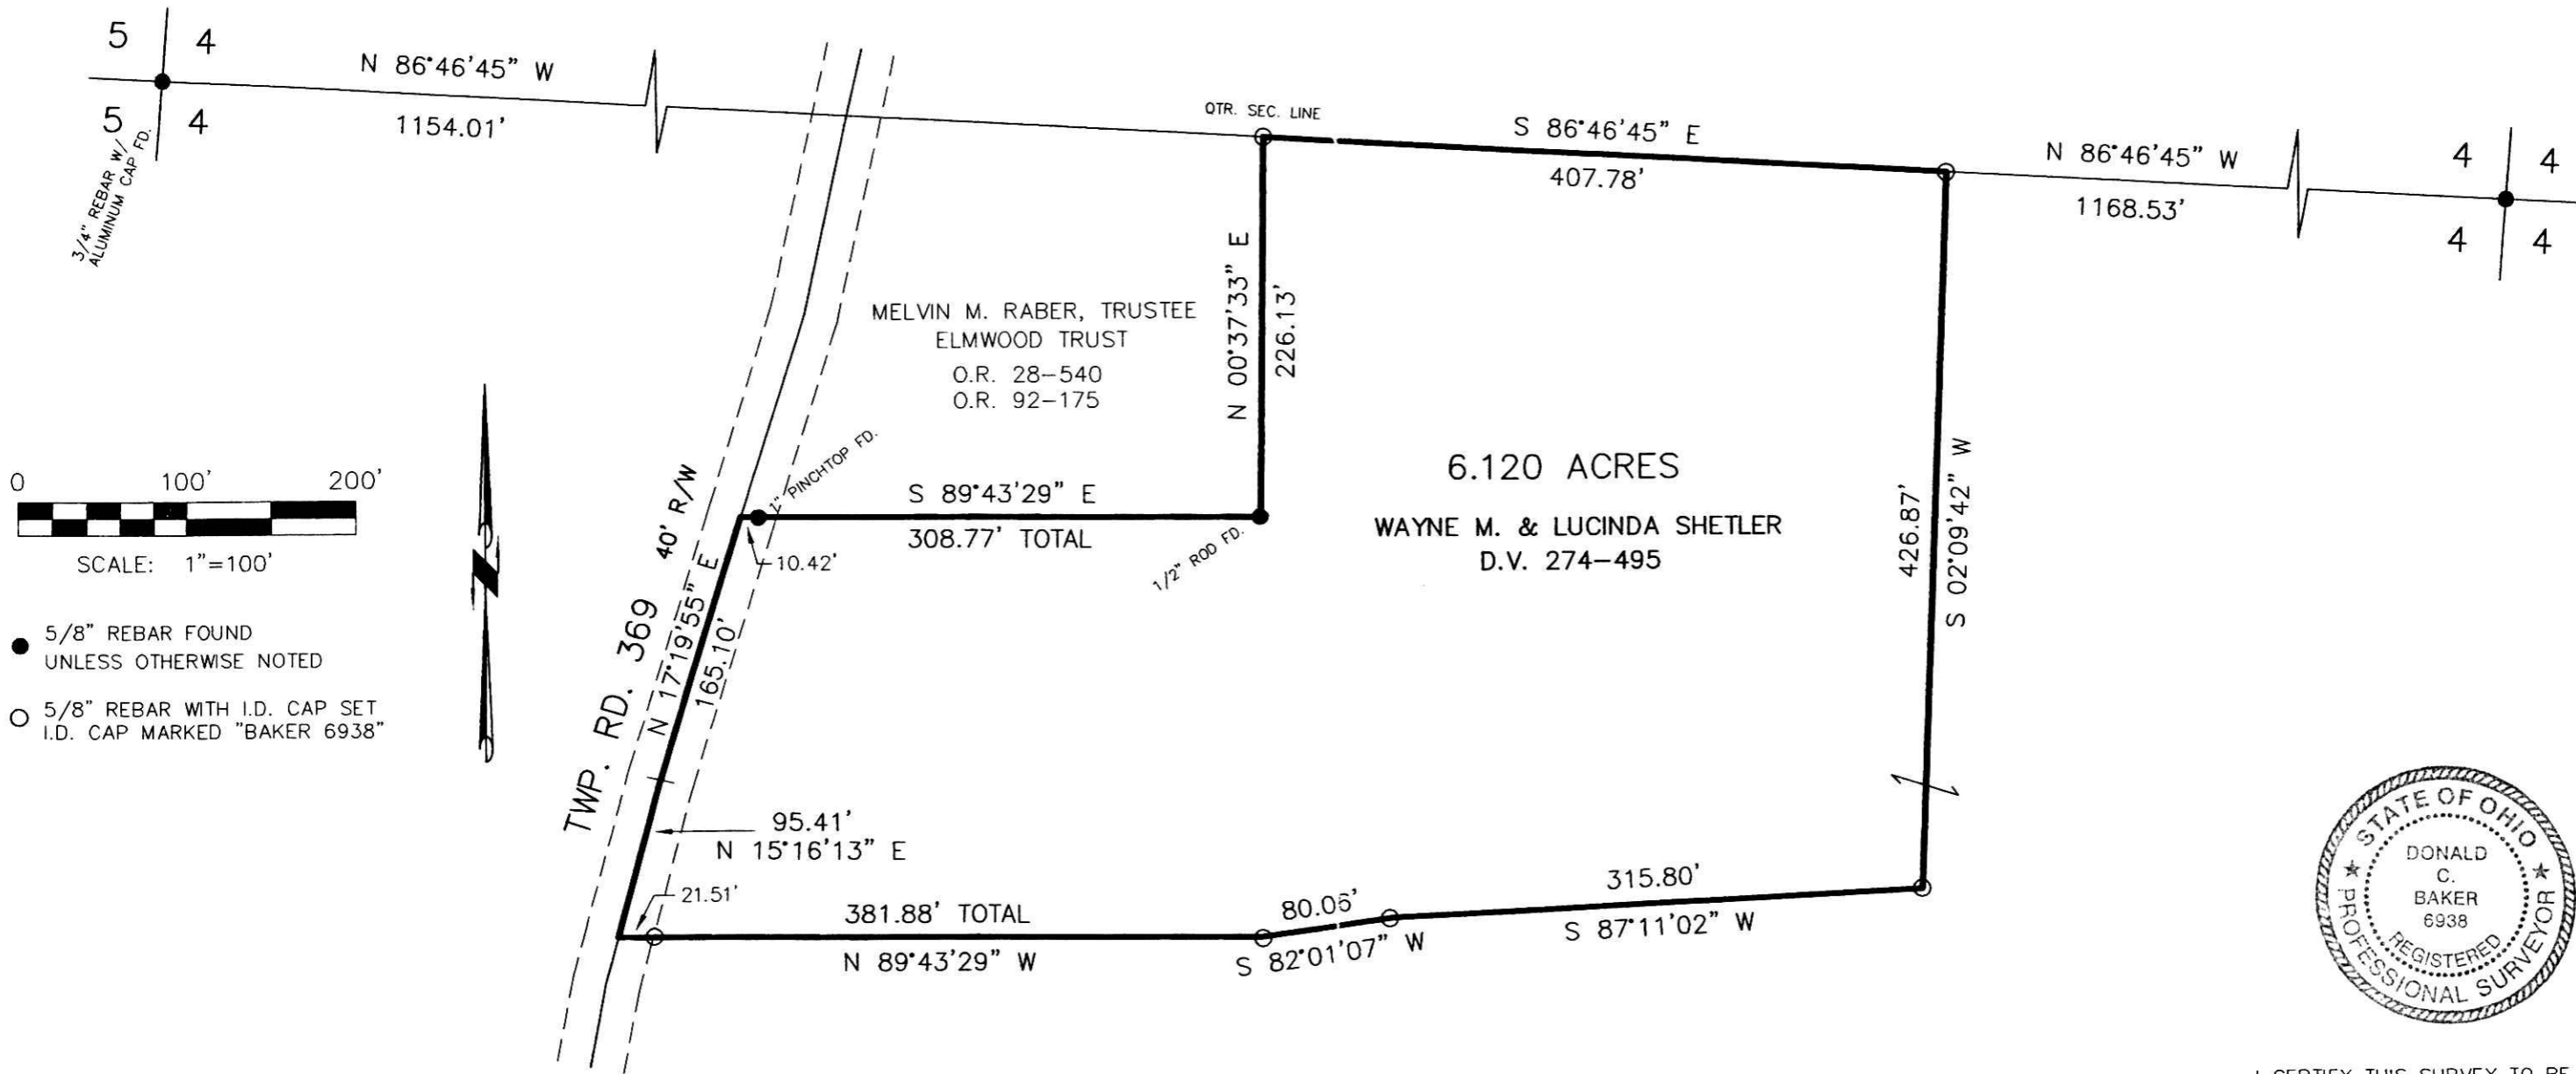

- 5/8" REBAR FOUND UNLESS OTHERWISE NOTED
- 5/8" REBAR WITH I.D. CAP SET I.D. CAP MARKED "BAKER 6938"



I CERTIFY THIS SURVEY TO BE CORRECT TO THE BEST OF MY KNOWLEDGE.

*Donald C. Baker*  
DONALD C. BAKER PS 6938

DATE: JULY 30, 2003

FCC\FDB  
File Name: C:\JOBS\S-622-03\ERZ

PLAT APPROVED

9/8/200308

DONALD C. BAKER SURVEYING  
138 N. CLAY ST.  
MILLERSBURG, OH 44654  
PH. 330-674-4788  
FAX: 330-674-6027

Instrument 200300025939 OR Book Page 18 721