

CLARK TOWNSHIP
S.W. QTR. SECTION 7
T-8 N; R-4 W
HOLMES COUNTY, OHIO

SURVEYED FOR: NORMAN L. YODER

INDEXED

200300025981
Filed for Record in
HOLMES COUNTY, OH
SALLY MILLER
09-09-2003 At 02:27 pm.
SMALL PLAT 40.00
DR Book 18 Page 726 - 726
ok vol 163 pg 858

REFERENCES:

- DEED VOL. 231 PAGE 568
- DEED VOL. 271 PAGE 236
- DEED VOL. 275 PAGE 365
- PLAT VOL. 10 PAGES 114 & 488
- BEARINGS FROM DEED VOL. 231 PAGE 568




Scale 1" = 100'

- 5/8" REBAR FOUND UNLESS OTHERWISE NOTED
- 5/8" REBAR WITH I.D. CAP SET I.D. CAP MARKED "BAKER 6938"

ANNA MILLER
D.V. 271-236

030117
APPROVED FOR TRANSFER ONLY
NO SUBDIVISION PLAT REQUIRED
(O.R.C. 711.001 & 711.131)
Lot(s) not for building unless
approved by Board of Health.
HOLMES CO. PLANNING COMM.

By AE Date 6/10/03

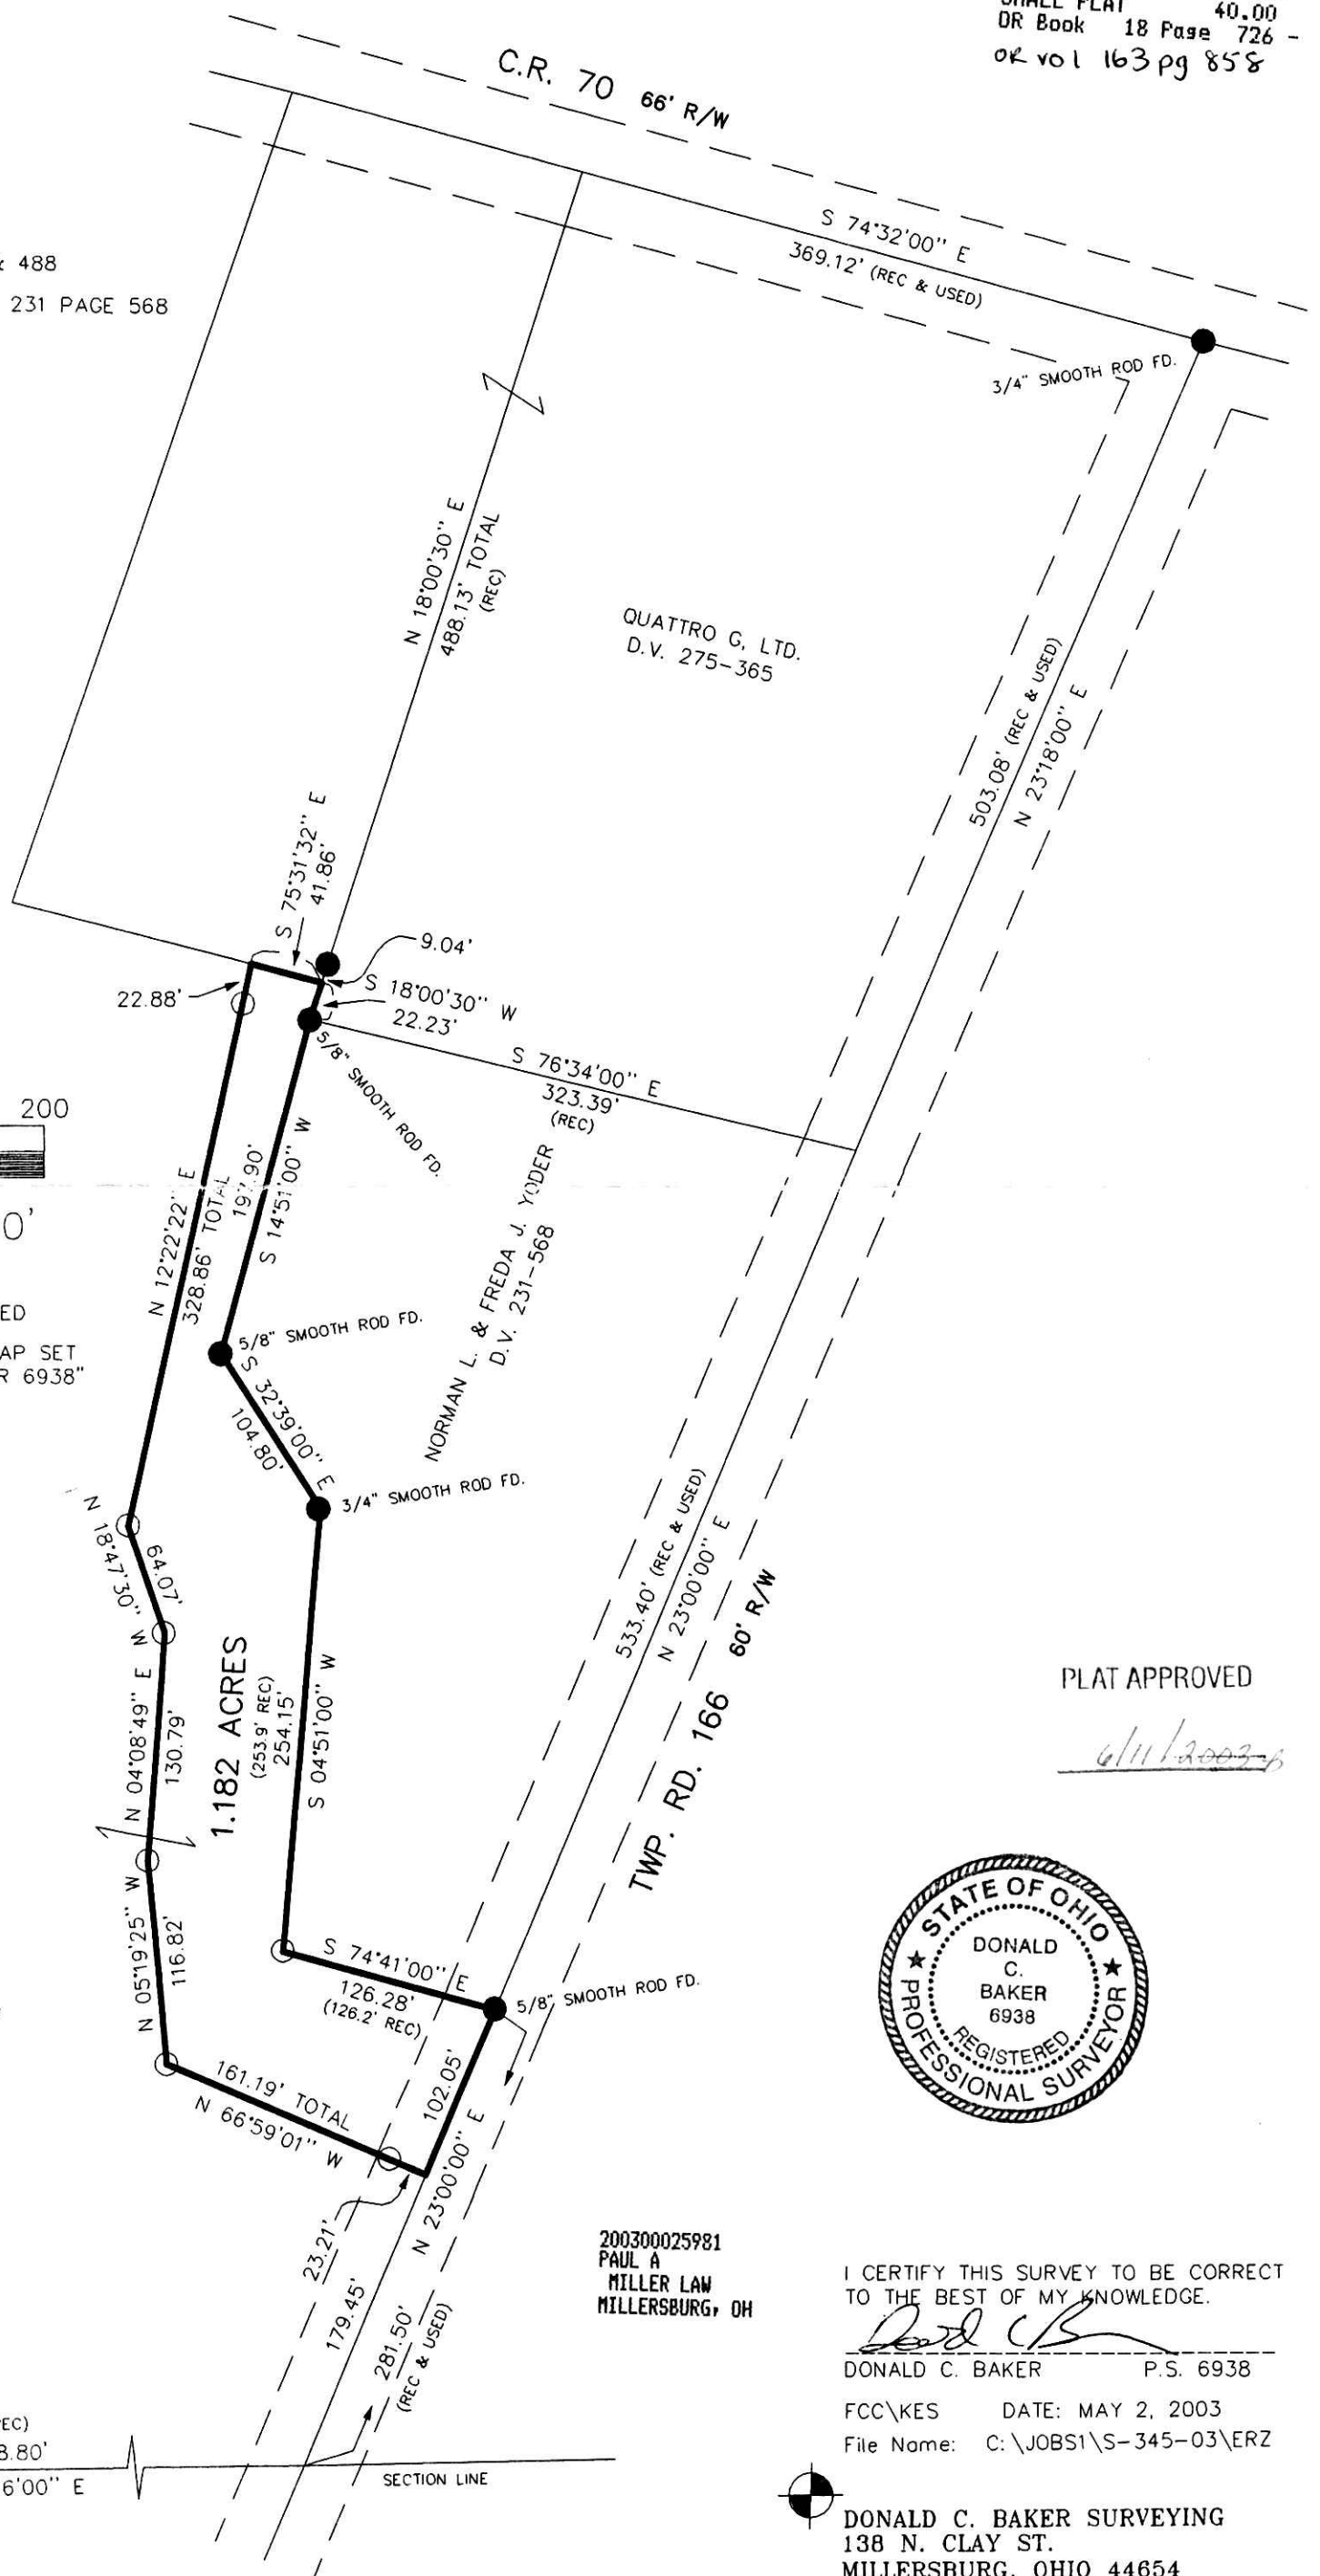

PLAT APPROVED

6/11/2003



200300025981
PAUL A
MILLER LAW
MILLERSBURG, OH

I CERTIFY THIS SURVEY TO BE CORRECT TO THE BEST OF MY KNOWLEDGE.

Donald C. Baker
DONALD C. BAKER P.S. 6938

FCC\KES DATE: MAY 2, 2003
File Name: C:\JOBS1\S-345-03\ERZ



DONALD C. BAKER SURVEYING
138 N. CLAY ST.
MILLERSBURG, OHIO 44654
PH. 330-674-4788
FAX 330-674-6027