

RICHLAND TOWNSHIP
S.W. QTR. SECTION 13
T-8 N; R-9 W
HOLMES COUNTY, OHIO

REFERENCES:
DEED VOL. 264 PAGE 490
PLAT VOL. 14 PAGE 499
BEARINGS FROM PLAT VOL. 14 PAGE 499


Instrument Book Page
200300026054 DR 18 729

INDEXED


200300026054
Filed for Record in
HOLMES COUNTY, OH
SALLY MILLER
09-12-2003 At 03:54 pm.
SMALL PLAT 40.00
DR Book 18 Page 729 - 729
OR Vol 164 pg 329

200300026054
PAUL A
MILLER LAW
MILLERSBURG, OH

SURVEYED FOR: MELVIN J. TROYER

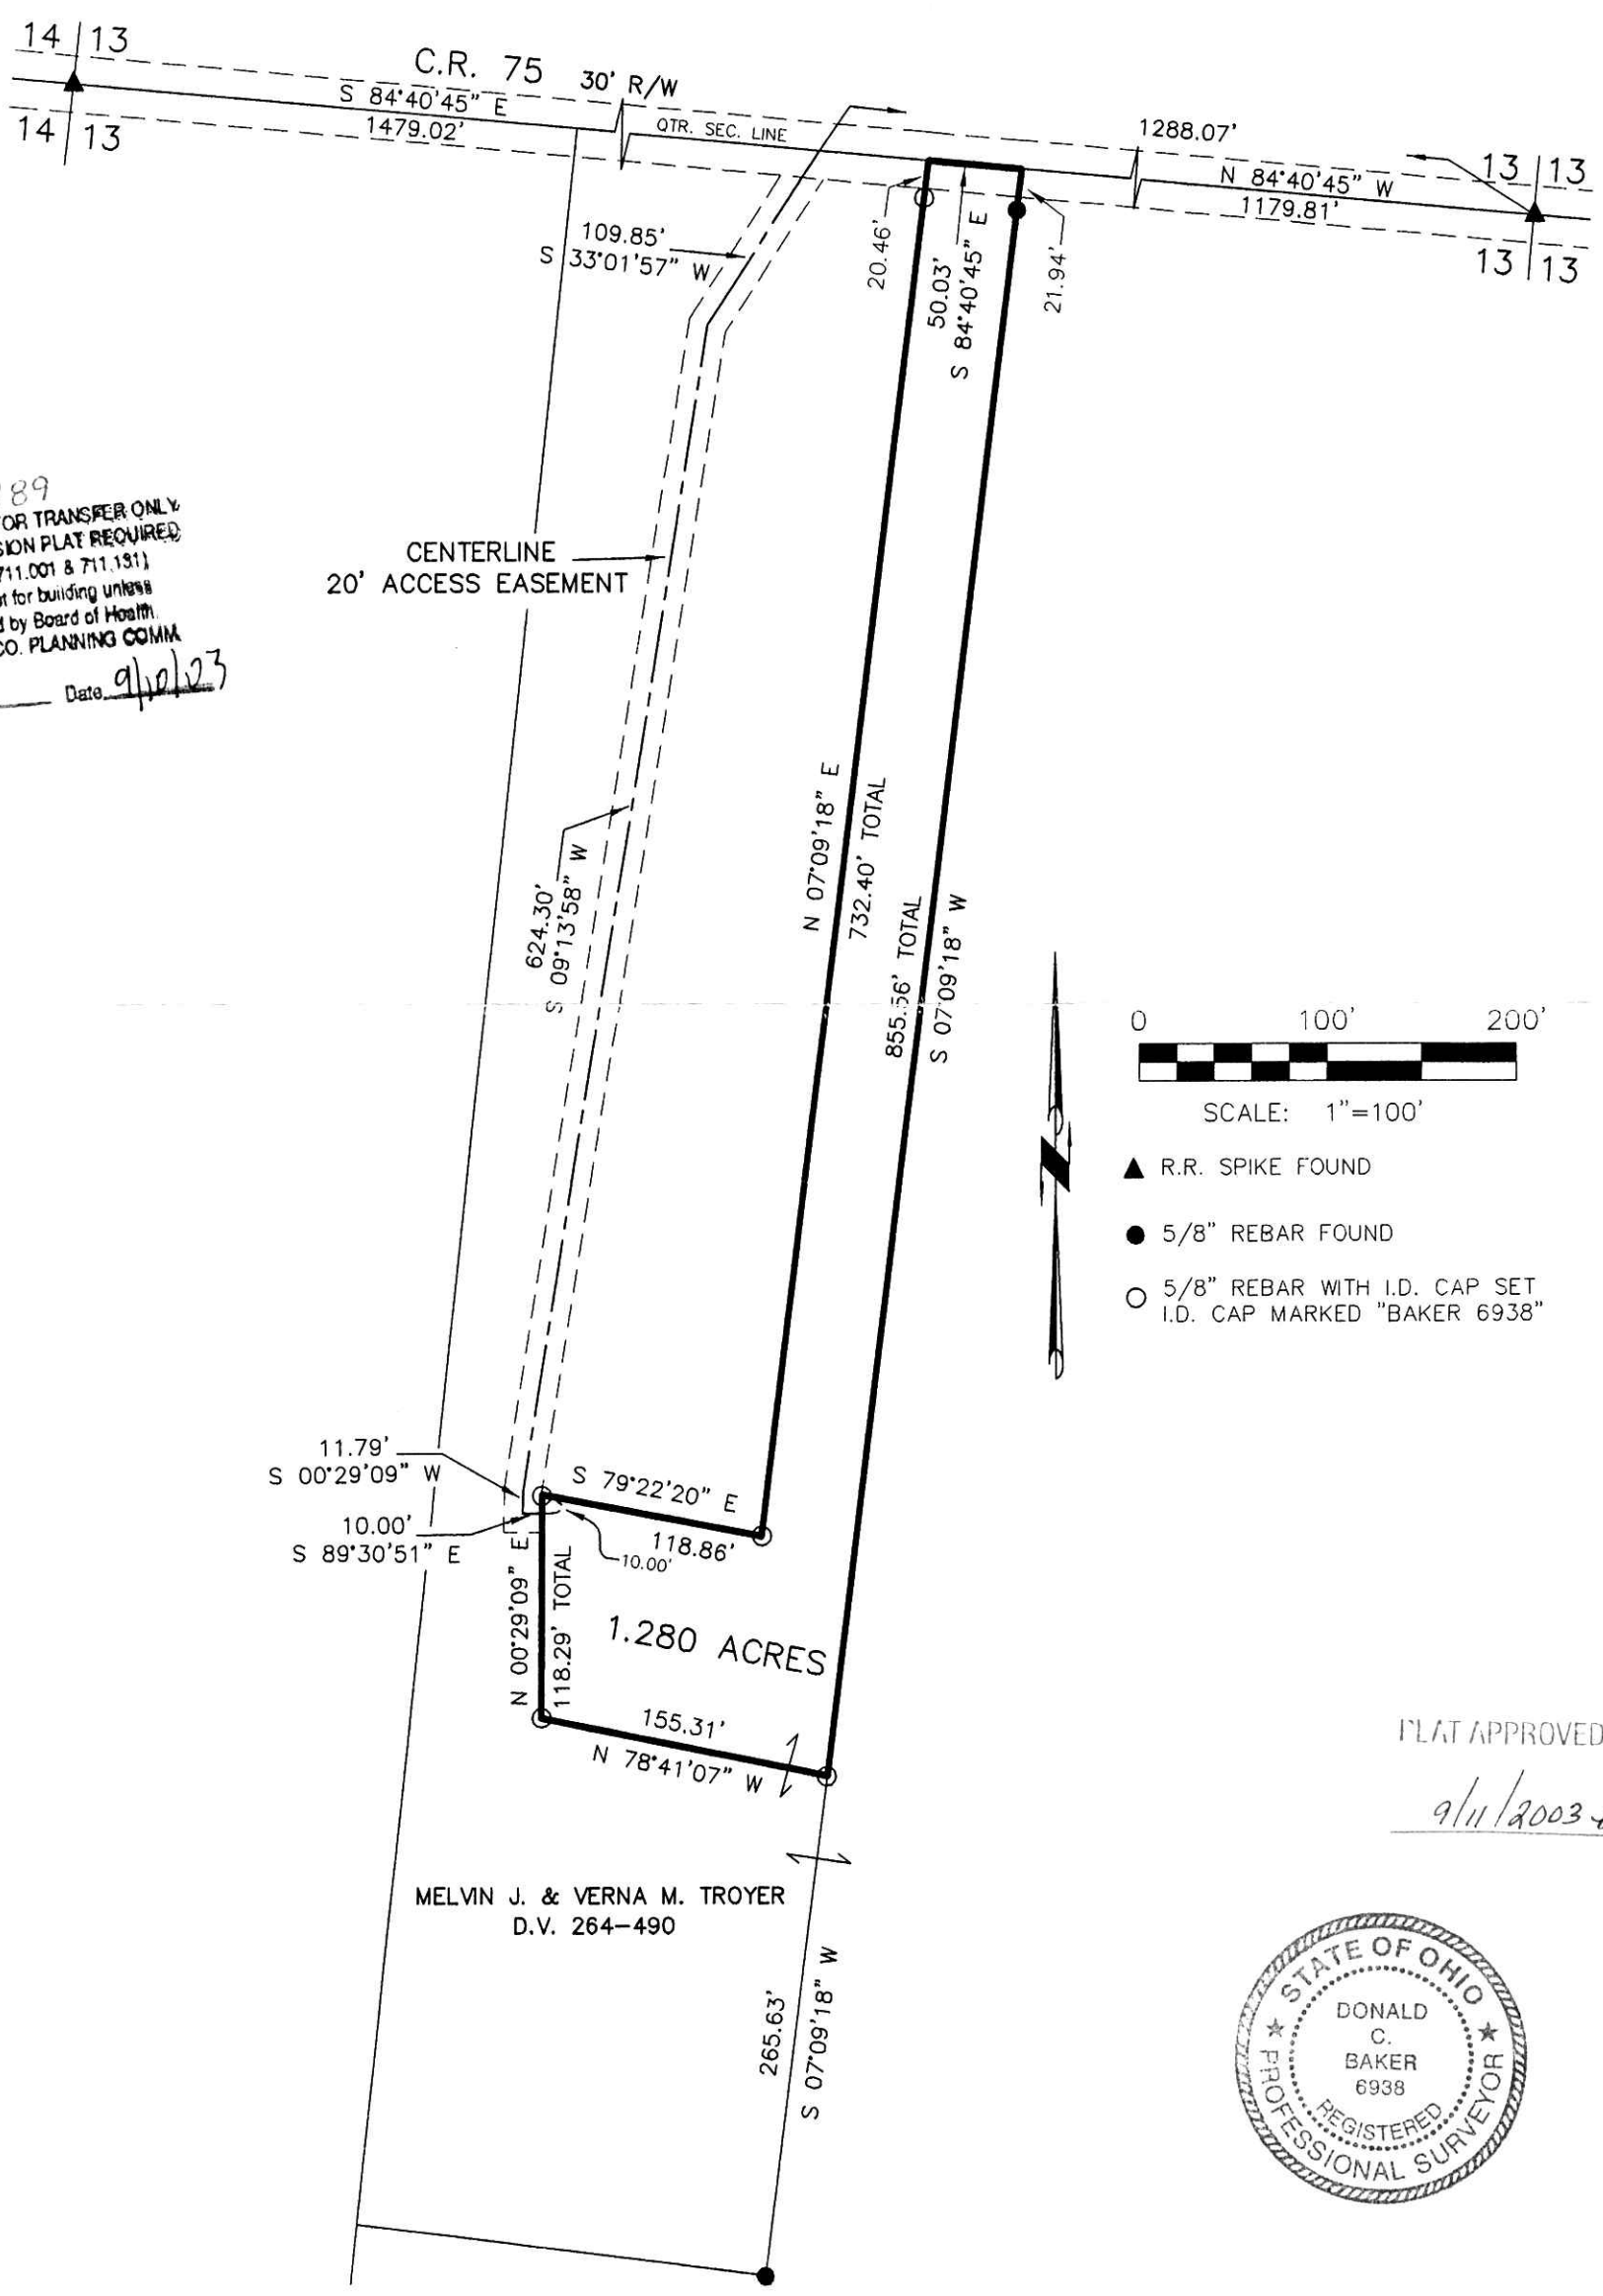

030189
APPROVED FOR TRANSFER ONLY
NO SUBDIVISION PLAT REQUIRED
(O.R.C. 711.001 & 711.131)
Lot(s) not for building unless
approved by Board of Health
HOLMES CO. PLANNING COMM.
By [Signature] Date 9/11/23

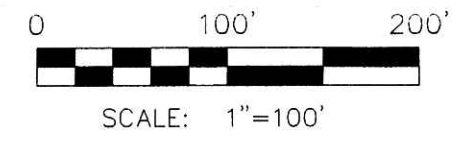

- ▲ R.R. SPIKE FOUND
- 5/8" REBAR FOUND
- 5/8" REBAR WITH I.D. CAP SET
I.D. CAP MARKED "BAKER 6938"

PLAT APPROVED
9/11/2003-b



DONALD C. BAKER SURVEYING
138 N. CLAY ST.
MILLERSBURG, OH 44654
PH. 330-674-4788
FAX: 330-674-6027

I CERTIFY THIS SURVEY TO BE CORRECT
TO THE BEST OF MY KNOWLEDGE.
Donald C Baker
DONALD C. BAKER PS 6938
DATE: JULY 30, 2003
FCC\KES
File Name: C:\JOBS\S-618-03\ERZ