


INDEXED

WALNUT CREEK TOWNSHIP
N.E. QTR. SECTION 5
T-8 N, R-4 W
HOLMES COUNTY, OHIO

SURVEYED FOR: ROY KLINE

200300026156
PAUL A
MILLER LAW
MILLERSBURG, OH

200300026156
Filed for Record in
HOLMES COUNTY, OH
SALLY MILLER
09-18-2003 At 03:00 pm.
SMALL PLAT 40.00
OR Book 18 Page 735 - 735
OR vol 164 pg 846

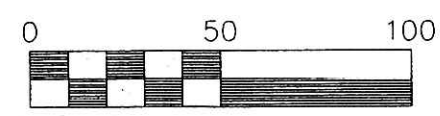


Scale 1" = 50'

- 5/8" REBAR FOUND
UNLESS OTHERWISE NOTED
- 5/8" REBAR WITH I.D. CAP SET
I.D. CAP MARKED "BAKER 6938"

REFERENCES:

- O.R. VOL. 29 PAGE 359
- O.R. VOL. 27 PAGE 314
- O.R. VOL. 29 PAGE 355

BEARINGS FROM PLAT VOL. 17 PAGE 20

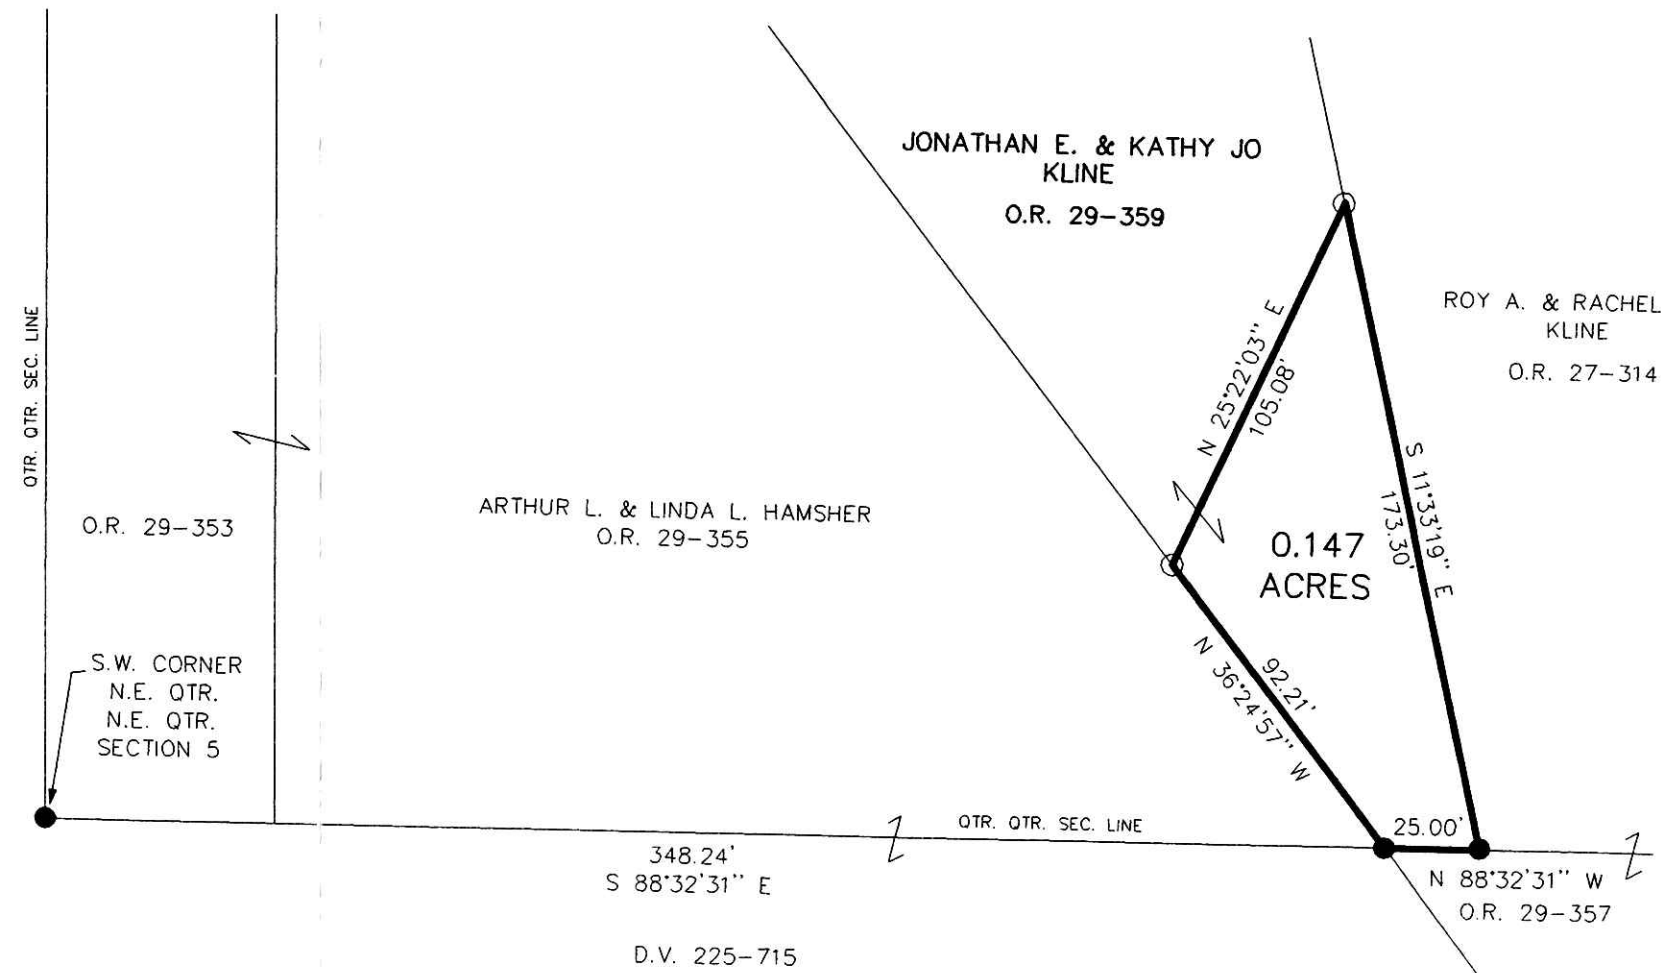

I CERTIFY THIS SURVEY TO BE CORRECT TO THE BEST OF MY KNOWLEDGE.

Jamie D. Darr
JAMIE D. DARR P.S. 7755

JDD/FCC DATE: JULY 10, 2003
File name: C:\JOBS1\S-550-03\MLD

030198
APPROVED FOR TRANSFER ONLY
NO SUBDIVISION PLAT REQUIRED
(O.R.C. 711.001 & 711.131)
Lot(s) not for building unless
approved by Board of Health.
HOLMES CO. PLANNING COMM.
By *AD* Date *9/16/03*

DONALD C. BAKER SURVEYING
138 N. CLAY ST.
MILLERSBURG, OHIO 44654
PH. 330-674-4788
FAX 330-674-6027

PLAT APPROVED

9/17/2003