

200300026314
CRITCHFIELD...
& JOHNSTON ATTYS
MILLERSBURG, OH


200300026314
Filed for Record in
HOLMES COUNTY, OH
SALLY MILLER
09-24-2003 At 02:46 pm.
SMALL PLAT 40.00
DR Book 18 Page 745 - 745
OR vol 165 pg 738

PAINT TOWNSHIP
S.W. QTR. SECTION 31
T-15 N; R-11 W
HOLMES COUNTY, OHIO

SURVEYED FOR: AARON A. HERSHBERGER

REFERENCES:
O.R. VOL. 5 PAGE 205
PLAT VOL. 17 PAGE 303
BEARINGS FROM PLAT VOL. 17 PAGE 303

INDEXED

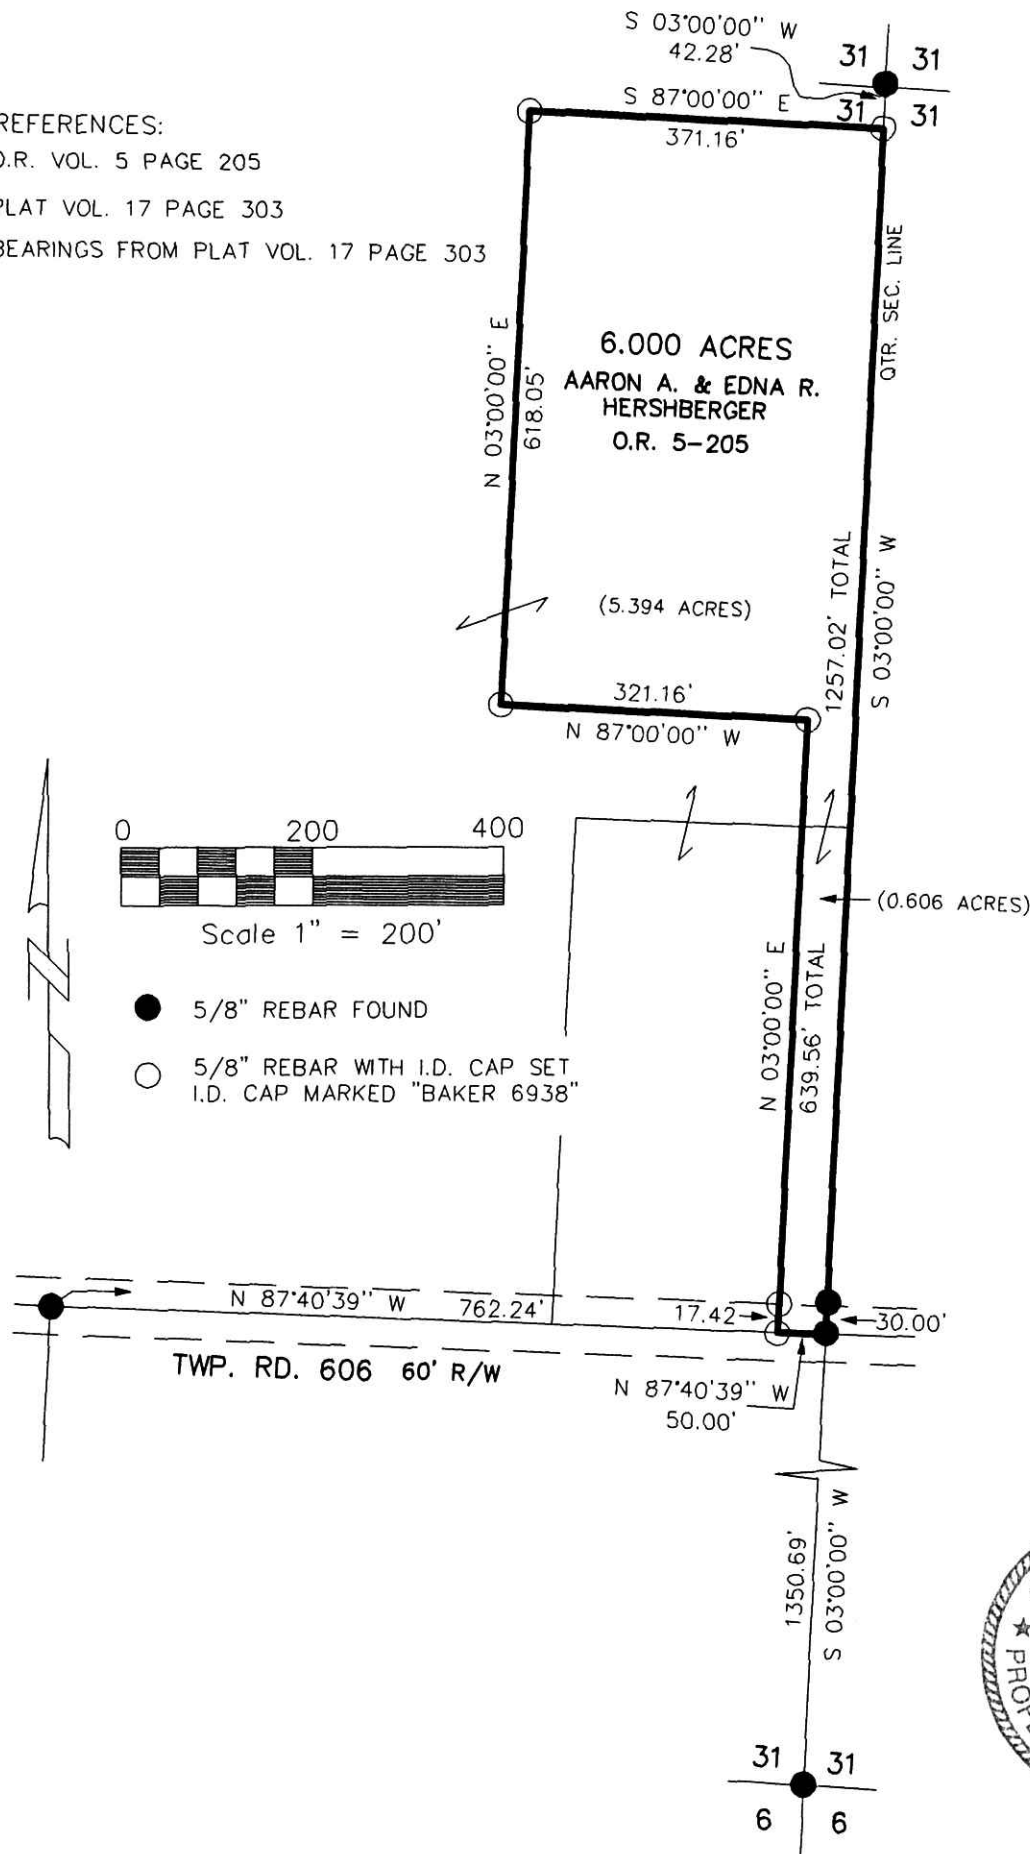

PLAT APPROVED

9/23/2003




I CERTIFY THIS SURVEY TO BE CORRECT TO THE BEST OF MY KNOWLEDGE.

Donald C. Baker
DONALD C. BAKER P.S. 6938

DATE: SEPT. 2, 2003

FDB\LAB
File name: C:\JOBS1\S-664-03\ERZ
S-3 File: JOBS\S-664-03

 DONALD C. BAKER SURVEYING
138 N. CLAY ST.
MILLERSBURG, OHIO 44654
PH. 330-674-4788
FAX 330-674-6027