

Instrument Book Page  
200300026393 DR 18 748

HARDY TOWNSHIP  
3RD. QTR., LOT 9  
T-9 N; R-7 W  
HOLMES COUNTY, OHIO

SURVEYED FOR: THE DARWIN B. CLOSE  
REVOCABLE LIVING TRUST

200300026393  
Filed for Record in  
HOLMES COUNTY, OH  
SALLY MILLER  
09-26-2003 At 03:39 pm.  
SMALL PLAT 40.00  
DR Book 18 Page 748 - 748  
OR vol 166 pg 185



SCALE: 1"=200'


- ▲ R.R. SPIKE FOUND
- 5/8" REBAR FOUND
- UNLESS OTHERWISE NOTED
- 5/8" REBAR WITH I.D. CAP SET
- I.D. CAP MARKED "BAKER 6938"

200300026393  
FRENCH RIDGE  
TITLE  
MILLERSBURG, OH

REFERENCES:

- O.R. VOL. 17 PAGE 508
- O.R. VOL. 38 PAGE 537
- PLAT VOL. 17 PAGE 146
- PLAT VOL. 6 PAGE 146

BEARINGS FROM PLAT VOL. 17 PAGE 146

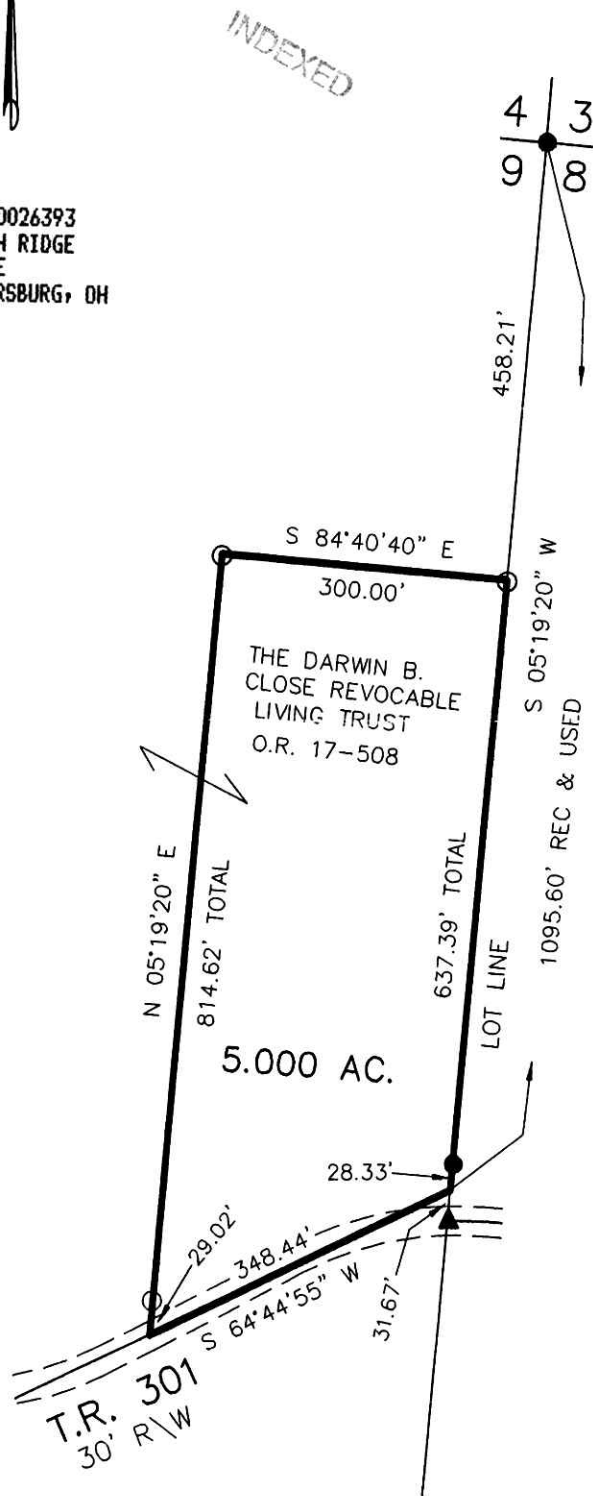

I CERTIFY THIS SURVEY TO BE CORRECT  
TO THE BEST OF MY KNOWLEDGE.

*Donald C. Baker*  
DONALD C. BAKER PS 6938

FCC\KES DATE: JULY 16, 2003  
File Name: C:\JOBS\S-526-03\DCB-MLD

PLAT APPROVED

*9/22/2003 B*



DONALD C. BAKER SURVEYING  
138 N. CLAY ST.  
MILLERSBURG, OH 44654  
PH. 330-674-4788  
FAX: 330-674-6027