


VILLAGE OF MILLERSBURG
PART OF LOT 401
HOLMES COUNTY, OHIO

SURVEYED FOR: REAL ESTATE SHOWCASE

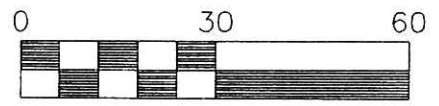


Scale 1" = 30'

- 5/8" REBAR FOUND UNLESS OTHERWISE NOTED
- 5/8" REBAR WITH I.D. CAP SET I.D. CAP MARKED "BAKER 6938"


REFERENCES:

- DEED VOL. 238 PAGE 540
- DEED VOL. 93 PAGE 82
- DEED VOL. 176 PAGE 368
- O.R. VOL. 63 PAGE 293

BEARINGS FROM D.V. 228 PG 224



 DONALD C. BAKER SURVEYING
 138 N. CLAY ST.
 MILLERSBURG, OHIO 44654
 PH. 330-674-4788
 FAX 330-674-6027

NORTH CLAY STREET 66'

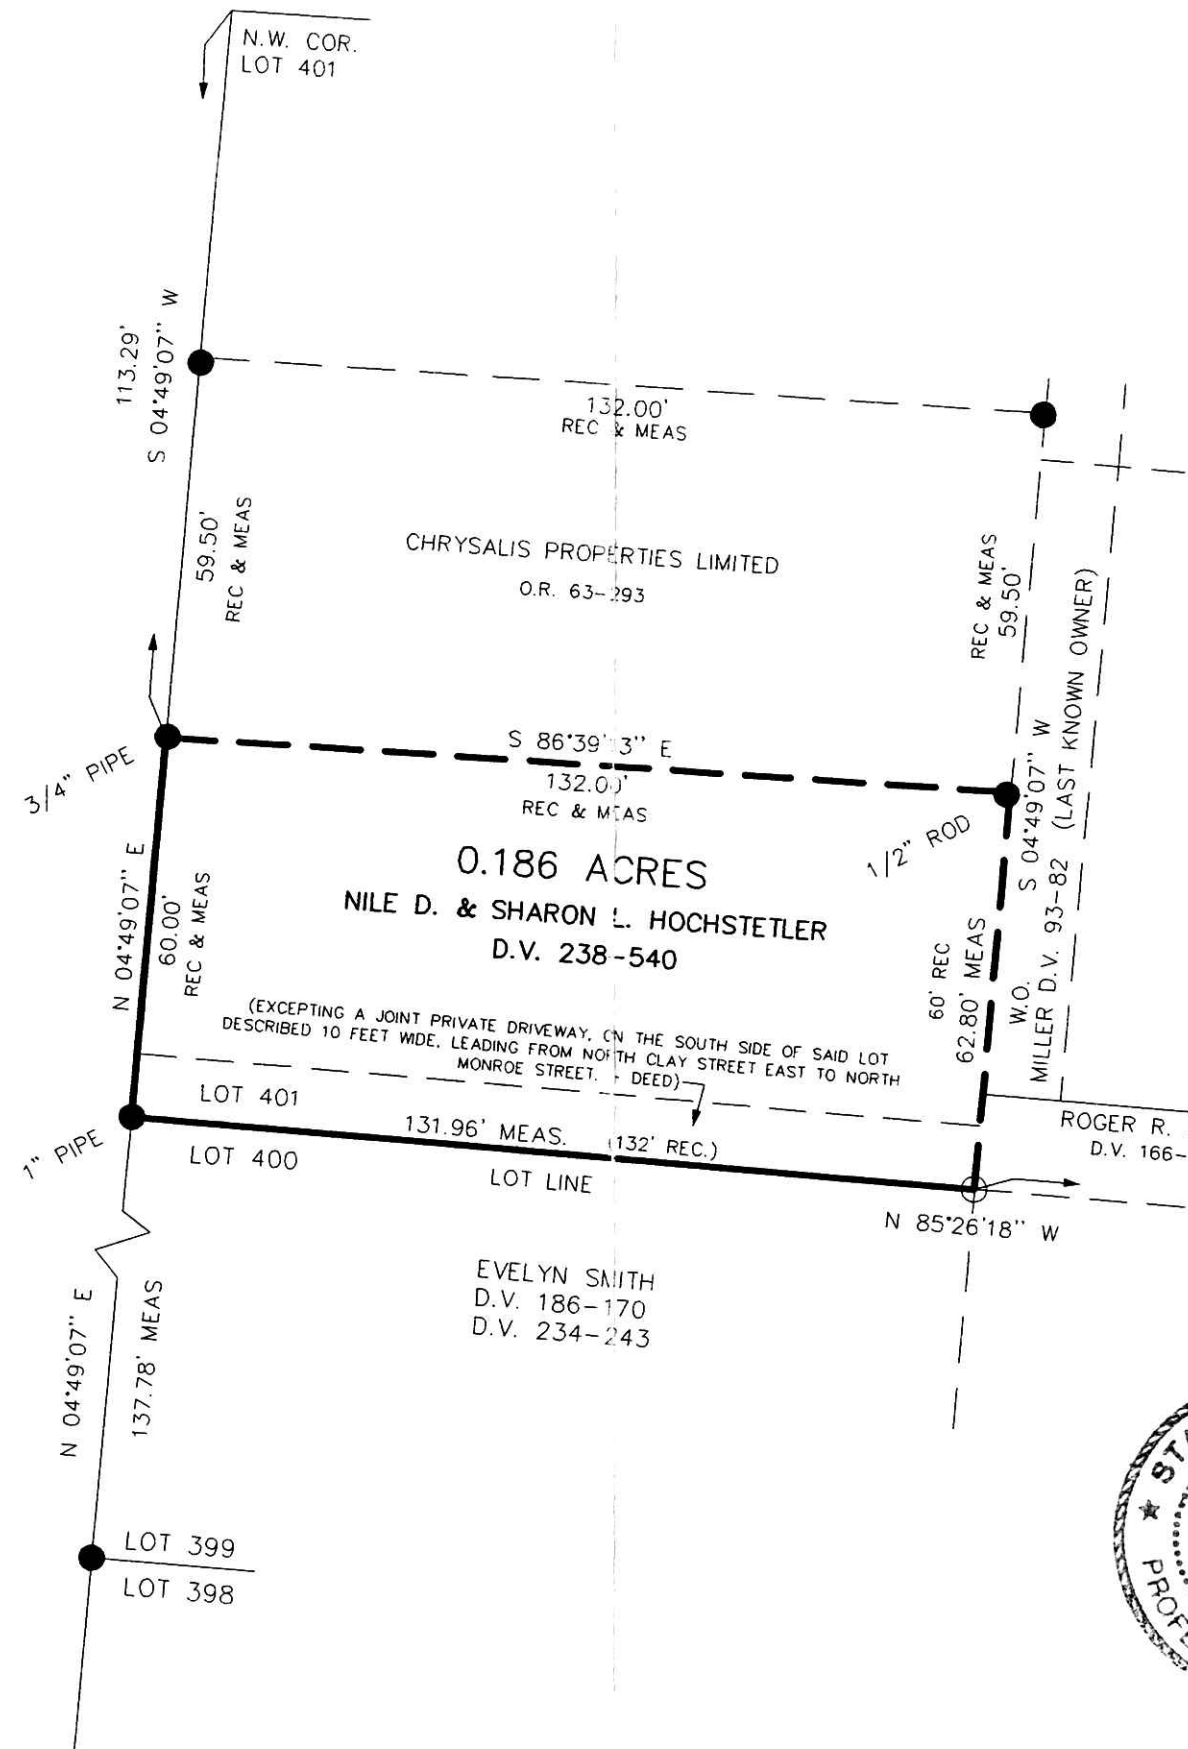

200300026442
 BLAIR A
 BOWER ATTY
 MILLERSBURG, OH

200300026442
 Filed for Record in
 HOLMES COUNTY, OH
 SALLY MILLER
 10-01-2003 At 01:03 pm.
 SMALL PLAT 40.00
 OR Book 18 Page 749 - 749
 ORY 167 Page 34

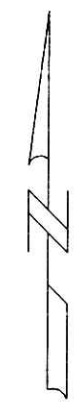

I CERTIFY THIS SURVEY TO BE CORRECT TO THE BEST OF MY KNOWLEDGE.


 JAMIE D. DARR P.S. 7755

Date: SEPTEMBER 10, 2003

JDD/AEG
 File Name: C:\JOBS1\S-745-03\DB\MD

PLAT APPROVED

9/29/03 JDD