


Instrument Book Page
200300026755 OR 18 765

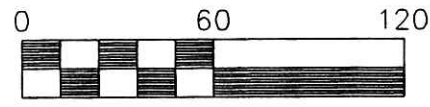

Scale 1" = 60'

- 5/8" REBAR FOUND UNLESS OTHERWISE NOTED
- 5/8" REBAR WITH I.D. CAP SET I.D. CAP MARKED "BAKER 6938"

REFERENCES:
DEED VOL. 232 PAGE 142
O.R. VOL. 140 PAGE 641


BEARINGS FROM PLAT
VOL. 17 PAGE 9

SALT CREEK TOWNSHIP
4TH. QTR. LOT 13
T-10 N; R-6 W
HOLMES COUNTY, OHIO
SURVEYED FOR: NELSON YODER



200300026755
Filed for Record in
HOLMES COUNTY, OH
SALLY MILLER
10-15-2003 At 03:57 pm.
SMALL PLAT 40.00
OR Book 18 Page 765 - 765
or vol 167 pg 1289

030222
APPROVED FOR TRANSFER ONLY
NO SUBDIVISION PLAT REQUIRED
(O.R.C. 711.001 & 711.131)
Lot(s) not for building unless
approved by Board of Health.
HOLMES CO. PLANNING COMM.
By AD Date 10/14/03

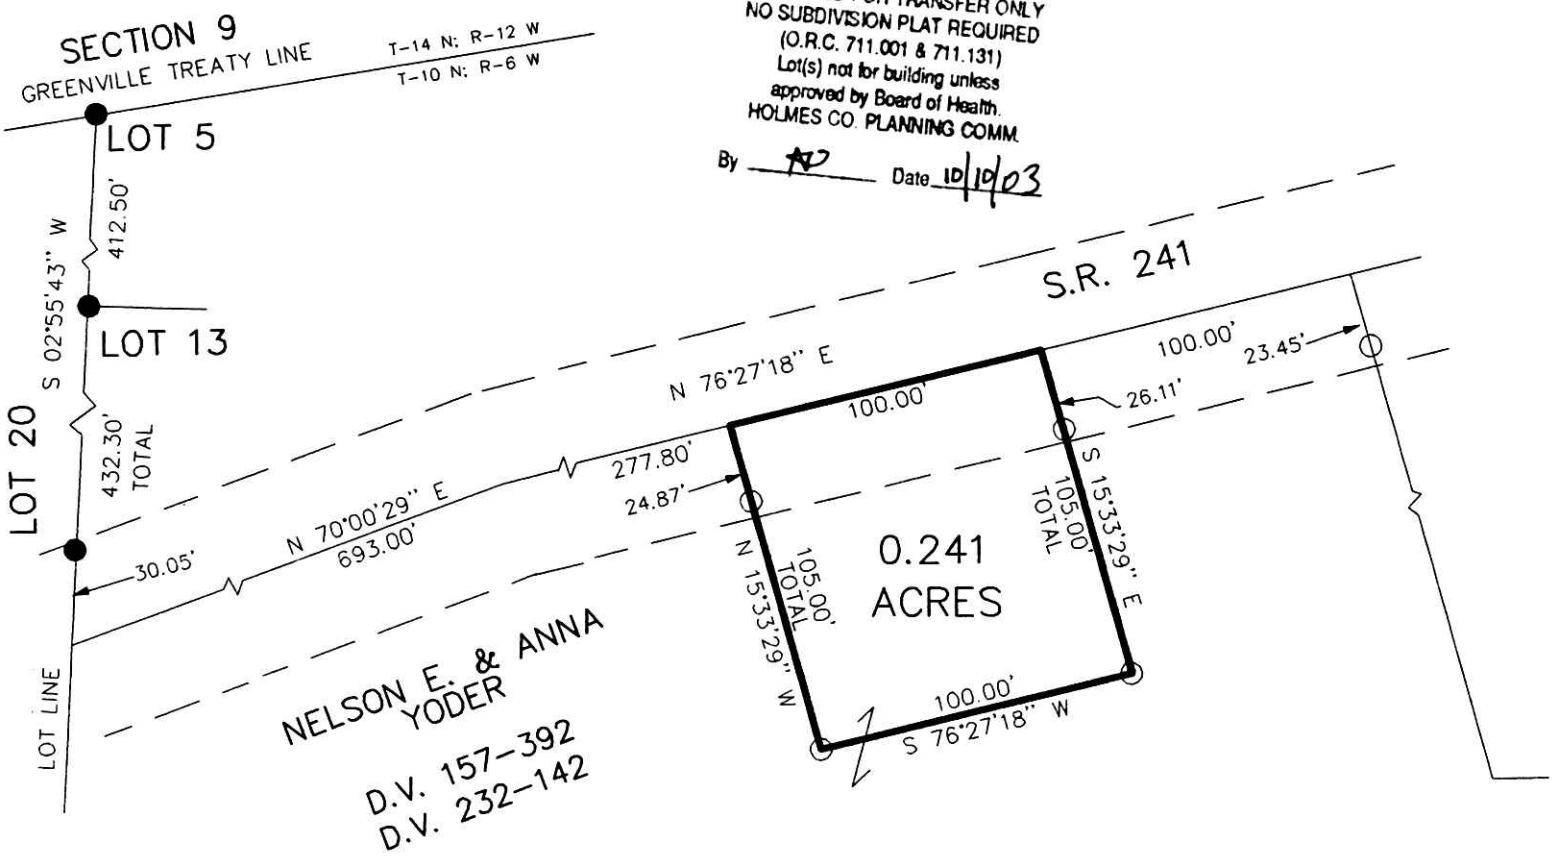

NELSON E. & ANNA
YODER
D.V. 157-392
D.V. 232-142

200300026755
PAUL A
MILLER LAW
MILLERSBURG, OH



INDEXED

I CERTIFY THIS SURVEY TO BE CORRECT
TO THE BEST OF MY KNOWLEDGE.

Donald C. Baker
DONALD C. BAKER P.S. 6938
FDB/AEG DATE: SEPT. 16, 2003
File name: C:\JOBS1\S-736-03\MLD

⊙ DONALD C. BAKER SURVEYING
138 N. CLAY ST.
MILLERSBURG, OHIO 44654
PH. 330-674-4788
FAX 330-674-6027

PLAT APPROVED

10/14/2003 b