

MECHANIC TOWNSHIP
S.E. & S.W. QTRS. SECTION 19
T-8 N; R-6 W
HOLMES COUNTY, OHIO

Instrument Book Page
200300026795 OR 18 767

SURVEYED FOR: ERVIN RABER

REFERENCES:

- O.R. VOL. 51 PAGE 561
- O.R. VOL. 60 PAGE 226
- O.R. VOL. 69 PAGE 253

PLAT VOL. 17 PAGES 657 & 805

BEARINGS FROM PLAT VOL. 17 PAGE 657

200300026795
HEARTLAND
TITLE
MILLERSBURG, OH

200300026795
Filed for Record in
HOLMES COUNTY, OH
SALLY MILLER
10-17-2003 At 10:17 am.
SMALL PLAT 40.00
OR Book 18 Page 767 - 767
OR vol 167 page 1445

INDEXED

PLAT APPROVED

9/19/2003 b





I CERTIFY THIS SURVEY TO BE CORRECT
TO THE BEST OF MY KNOWLEDGE.

Donald C. Baker
DONALD C. BAKER P.S. 6938

DATE: JULY 23, 2003

FCC\KES
File name: C:\JOBS1\S-581-03\ERZ
S-3 Data: JOBS\S-581-03

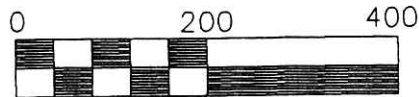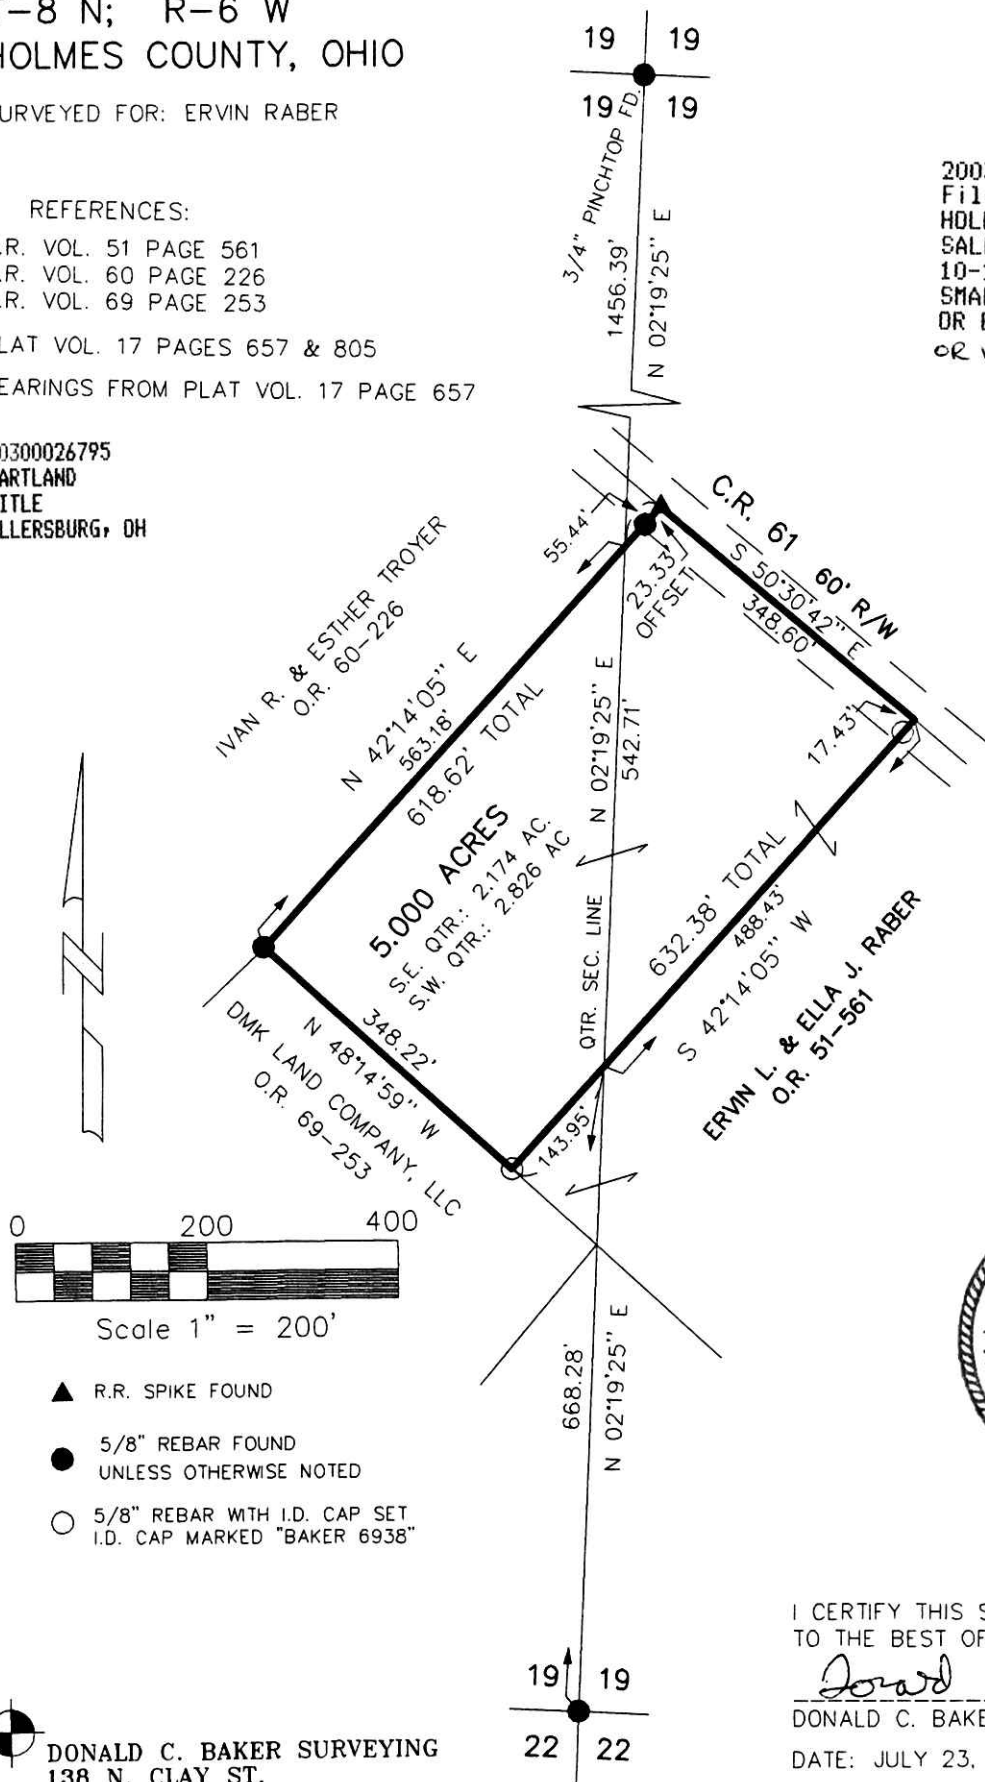

Scale 1" = 200'

- ▲ R.R. SPIKE FOUND
- 5/8" REBAR FOUND UNLESS OTHERWISE NOTED
- 5/8" REBAR WITH I.D. CAP SET I.D. CAP MARKED "BAKER 6938"

DONALD C. BAKER SURVEYING
138 N. CLAY ST.
MILLERSBURG, OHIO 44654
PH. 330-674-4788
FAX 330-674-6027