

Instrument 200300026958 OR Book Page 18 775

CLARK TOWNSHIP  
S.W. QTR. SECTION 4  
T-8 N; R-5 W  
HOLMES COUNTY, OHIO

SURVEYED FOR: WAYNE SHETLER



REFERENCES:

- DEED VOL. 274 PAGE 495
- O.R. VOL. 28 PAGE 540
- O.R. VOL. 92 PAGE 175
- PLAT VOL. 17 PAGE 2
- BEARINGS FROM PLAT VOL. 17 PAGE 2

200300026958  
MILLER &  
MAST ATTYS  
MILLERSBURG, OH

200300026958  
Filed for Record in  
HOLMES COUNTY, OH  
SALLY MILLER  
10-28-2003 At 09:09 am.  
SMALL PLAT 40.00  
OR Book 18 Page 775 - 775  
or vol 167 pg 2193

INDEXED

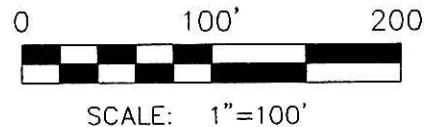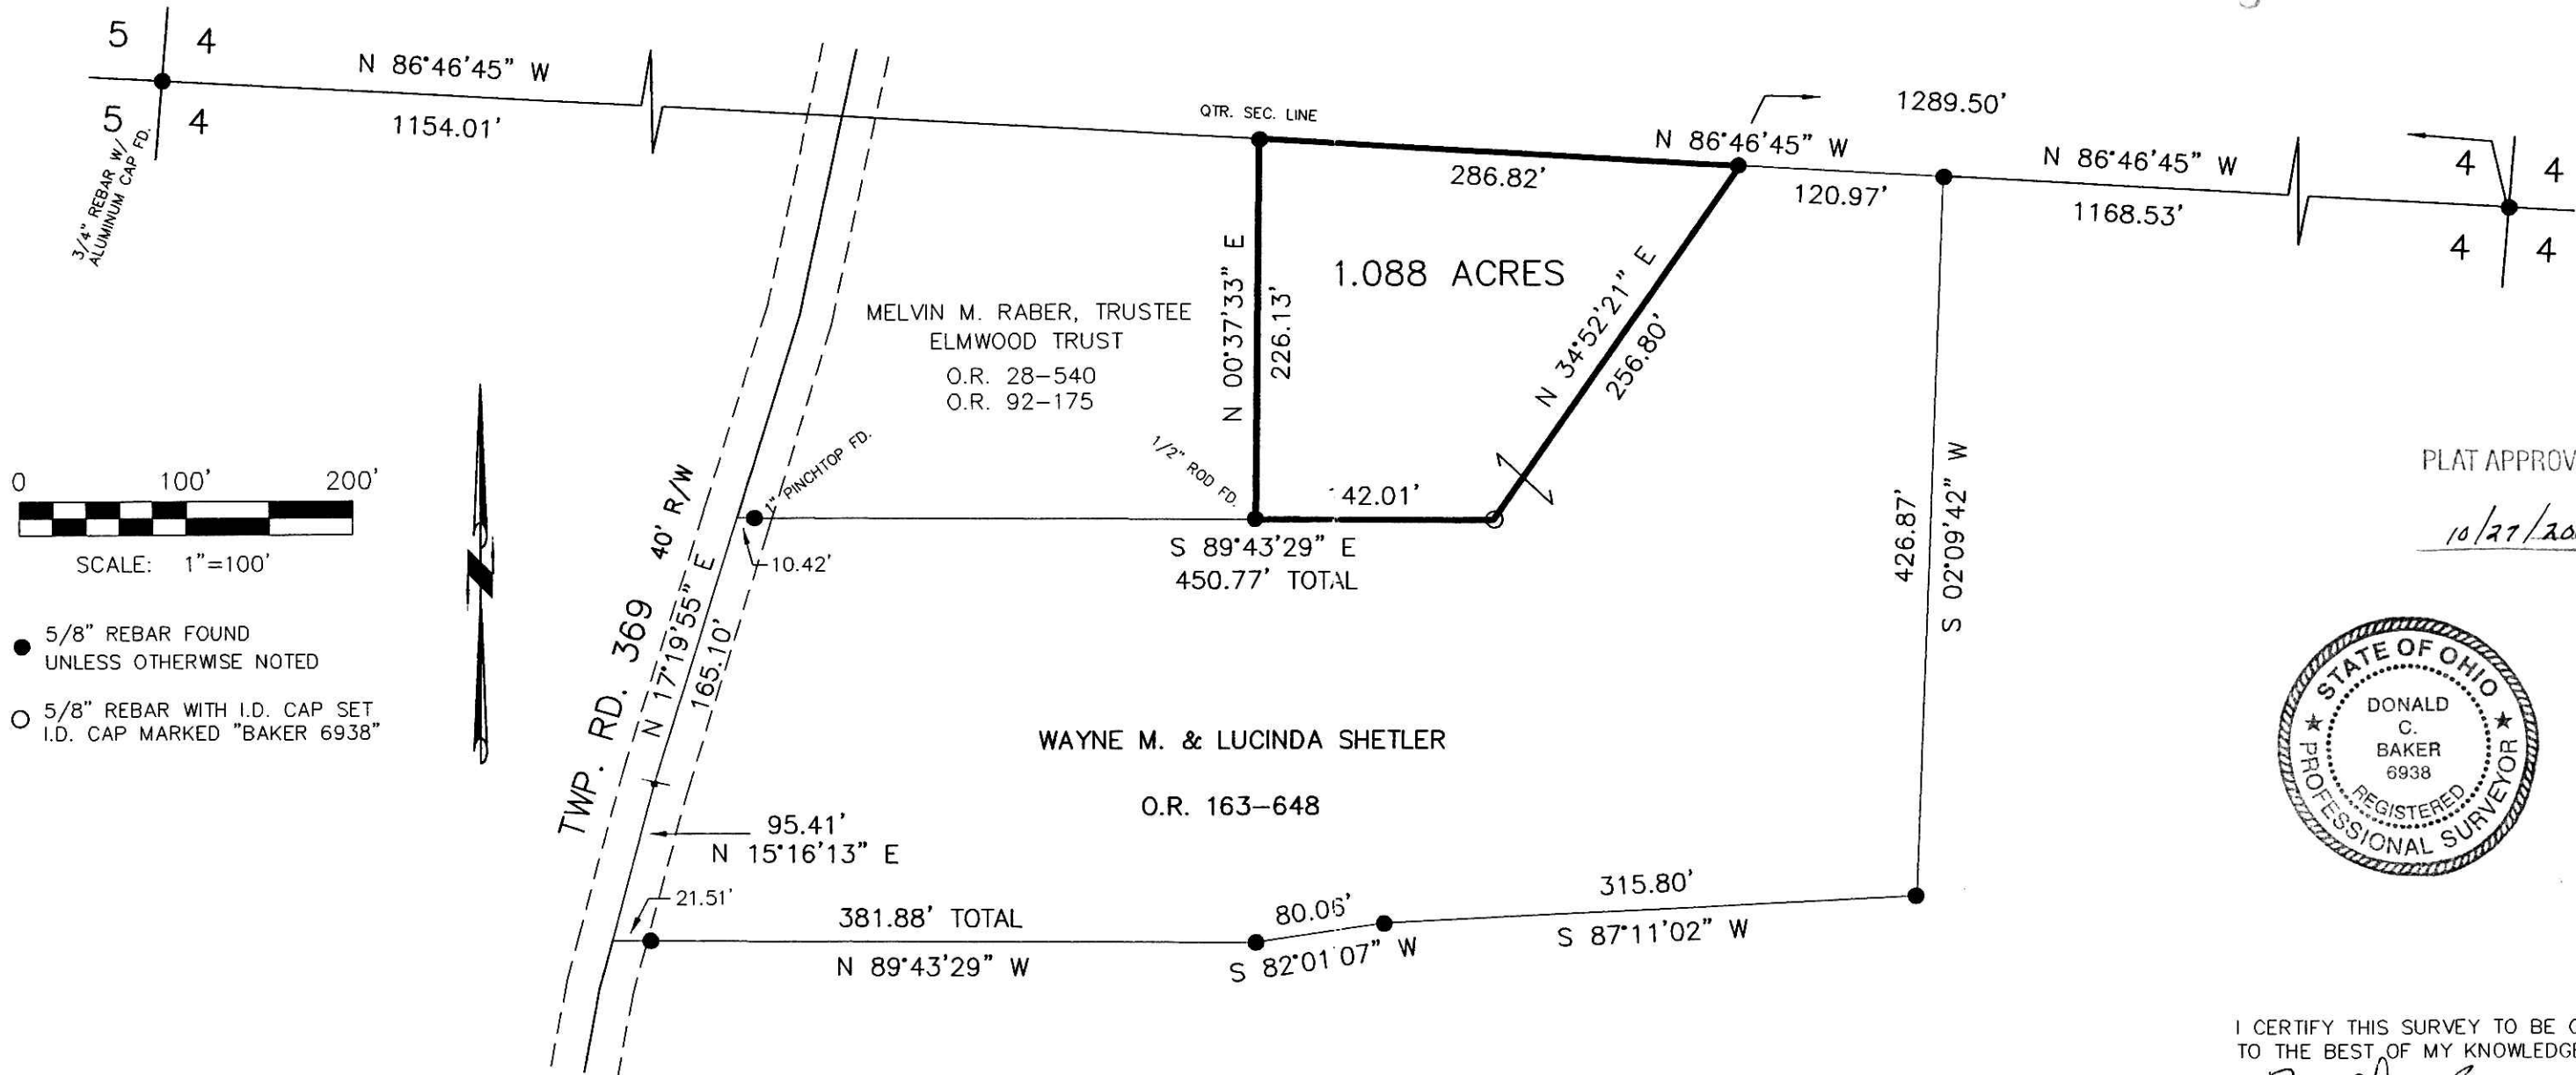

- 5/8" REBAR FOUND UNLESS OTHERWISE NOTED
- 5/8" REBAR WITH I.D. CAP SET I.D. CAP MARKED "BAKER 6938"


MELVIN M. RABER, TRUSTEE  
ELMWOOD TRUST  
O.R. 28-540  
O.R. 92-175

WAYNE M. & LUCINDA SHETLER  
O.R. 163-648

PLAT APPROVED

10/27/2003

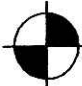


 DONALD C. BAKER SURVEYING  
 138 N. CLAY ST.  
 MILLERSBURG, OH 44654  
 PH. 330-674-4788  
 FAX: 330-674-6027

030234  
 APPROVED FOR TRANSFER ONLY  
 NO SUBDIVISION PLAT REQUIRED  
 (O.R.C. 711.001 & 711.121)  
 Lot(s) not for building unless  
 approved by Board of Health  
 HOLMES CO. PLANNING COMM.  
 By AB Date 10/24/03

I CERTIFY THIS SURVEY TO BE CORRECT TO THE BEST OF MY KNOWLEDGE.

*Donald C. Baker*  
DONALD C. BAKER PS 6938

DATE: JULY 30, 2003  
REVISED: SEPT 23, 2003

FCC\FDB  
File Name: C:\JOBS\S-622-03\ERZ  
S-738-03