

Instrument Book Page
200300027025 DR 18 778


REFERENCES:

DEED VOL. 179 PAGE 884
O.R. VOL. 19 PAGE 521
O.R. VOL. 26 PAGE 416
PLAT VOL. 16 PAGE 905

BEARINGS FROM PLAT VOL. 16 PAGE 905

BERLIN TOWNSHIP
3RD. QTR. LOT 37
T-9 N; R-5 W
HOLMES COUNTY, OHIO

SURVEYED FOR: JONAS TROYER

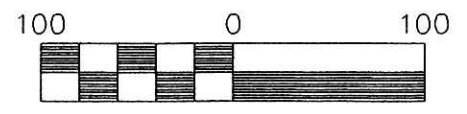

Scale 1" = 100'

- 5/8" REBAR FOUND UNLESS OTHERWISE NOTED
- 5/8" REBAR WITH I.D. CAP SET. I.D. CAP MARKED "BAKER 6938"

200300027025
MILLER &
MAST ATTYS
MILLERSBURG, OH



I CERTIFY THIS SURVEY TO BE CORRECT TO THE BEST OF MY KNOWLEDGE.

JDD
JAMIE D. DARR P.S. 7755

JDD\FCC APRIL 24, 2003


C:\JOBS1\S-383-02\MLD



DONALD C. BAKER SURVEYING
138 N. CLAY ST.
MILLERSBURG, OHIO 44654
PH. 330-674-4788
FAX 330-674-6027

PLAT APPROVED

10/30/2003

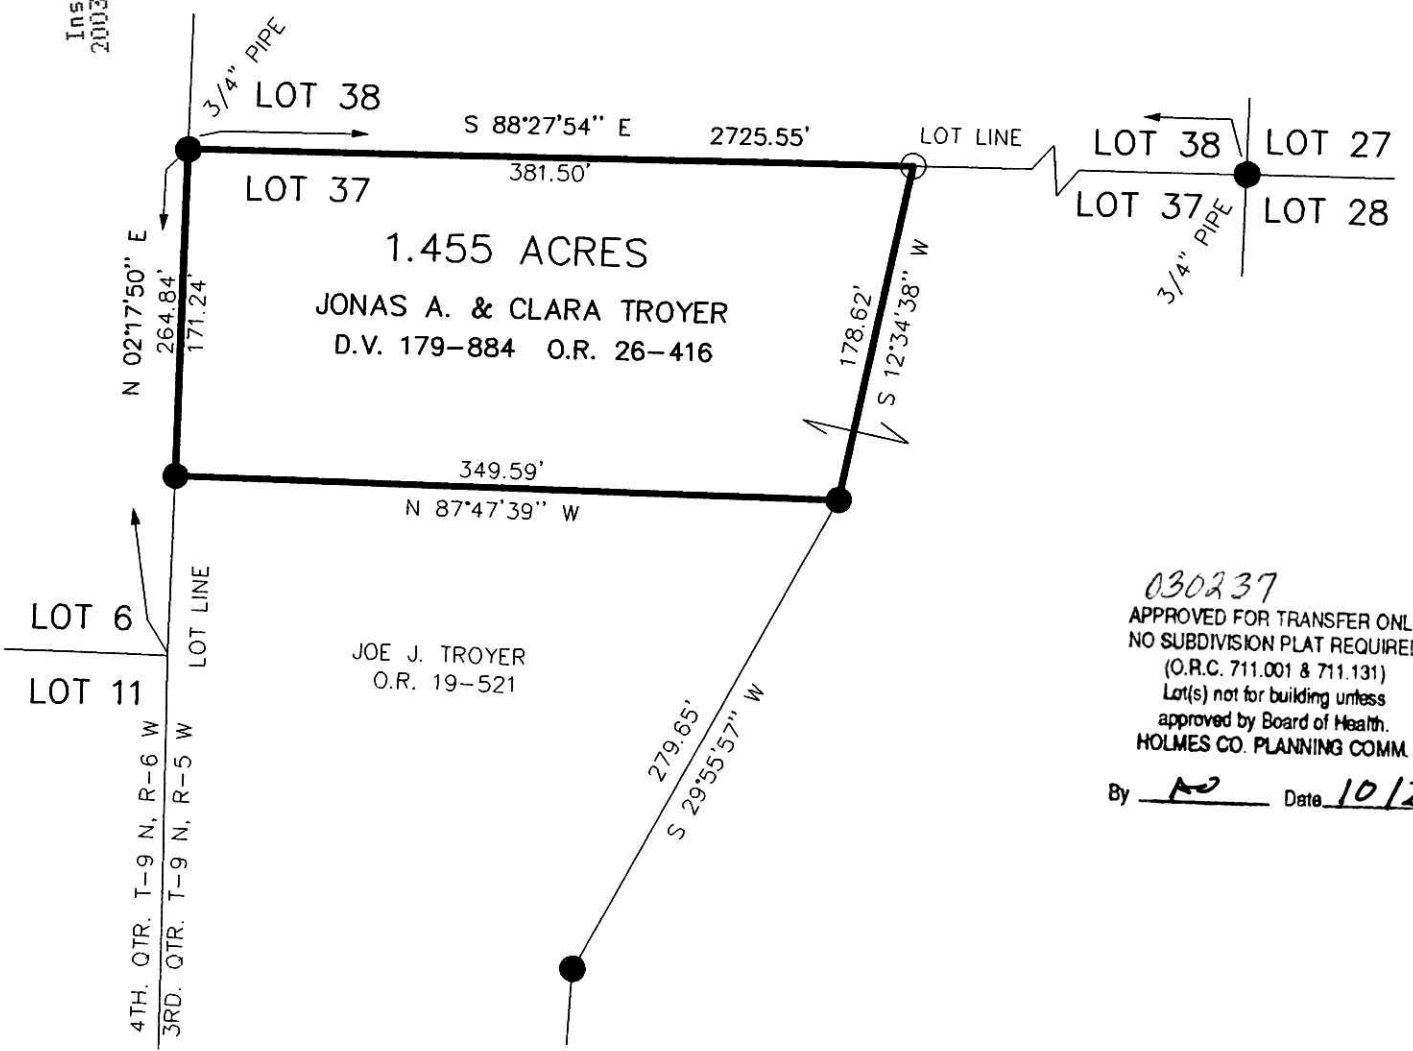

030237
APPROVED FOR TRANSFER ONLY
NO SUBDIVISION PLAT REQUIRED
(O.R.C. 711.001 & 711.131)
Lot(s) not for building unless
approved by Board of Health.
HOLMES CO. PLANNING COMM.

By *JDD* Date 10/28/03