


200300027179
Filed for Record in
HOLMES COUNTY, OH.
SALLY MILLER
11-05-2003 At 12:17 pm.
SMALL PLAT 40.00
OR Book 18 Page 783 - 783
OR vol 167 pg 3168

INDEXED

Marilyn Kay Wengerd
D.R. 0124 P.492

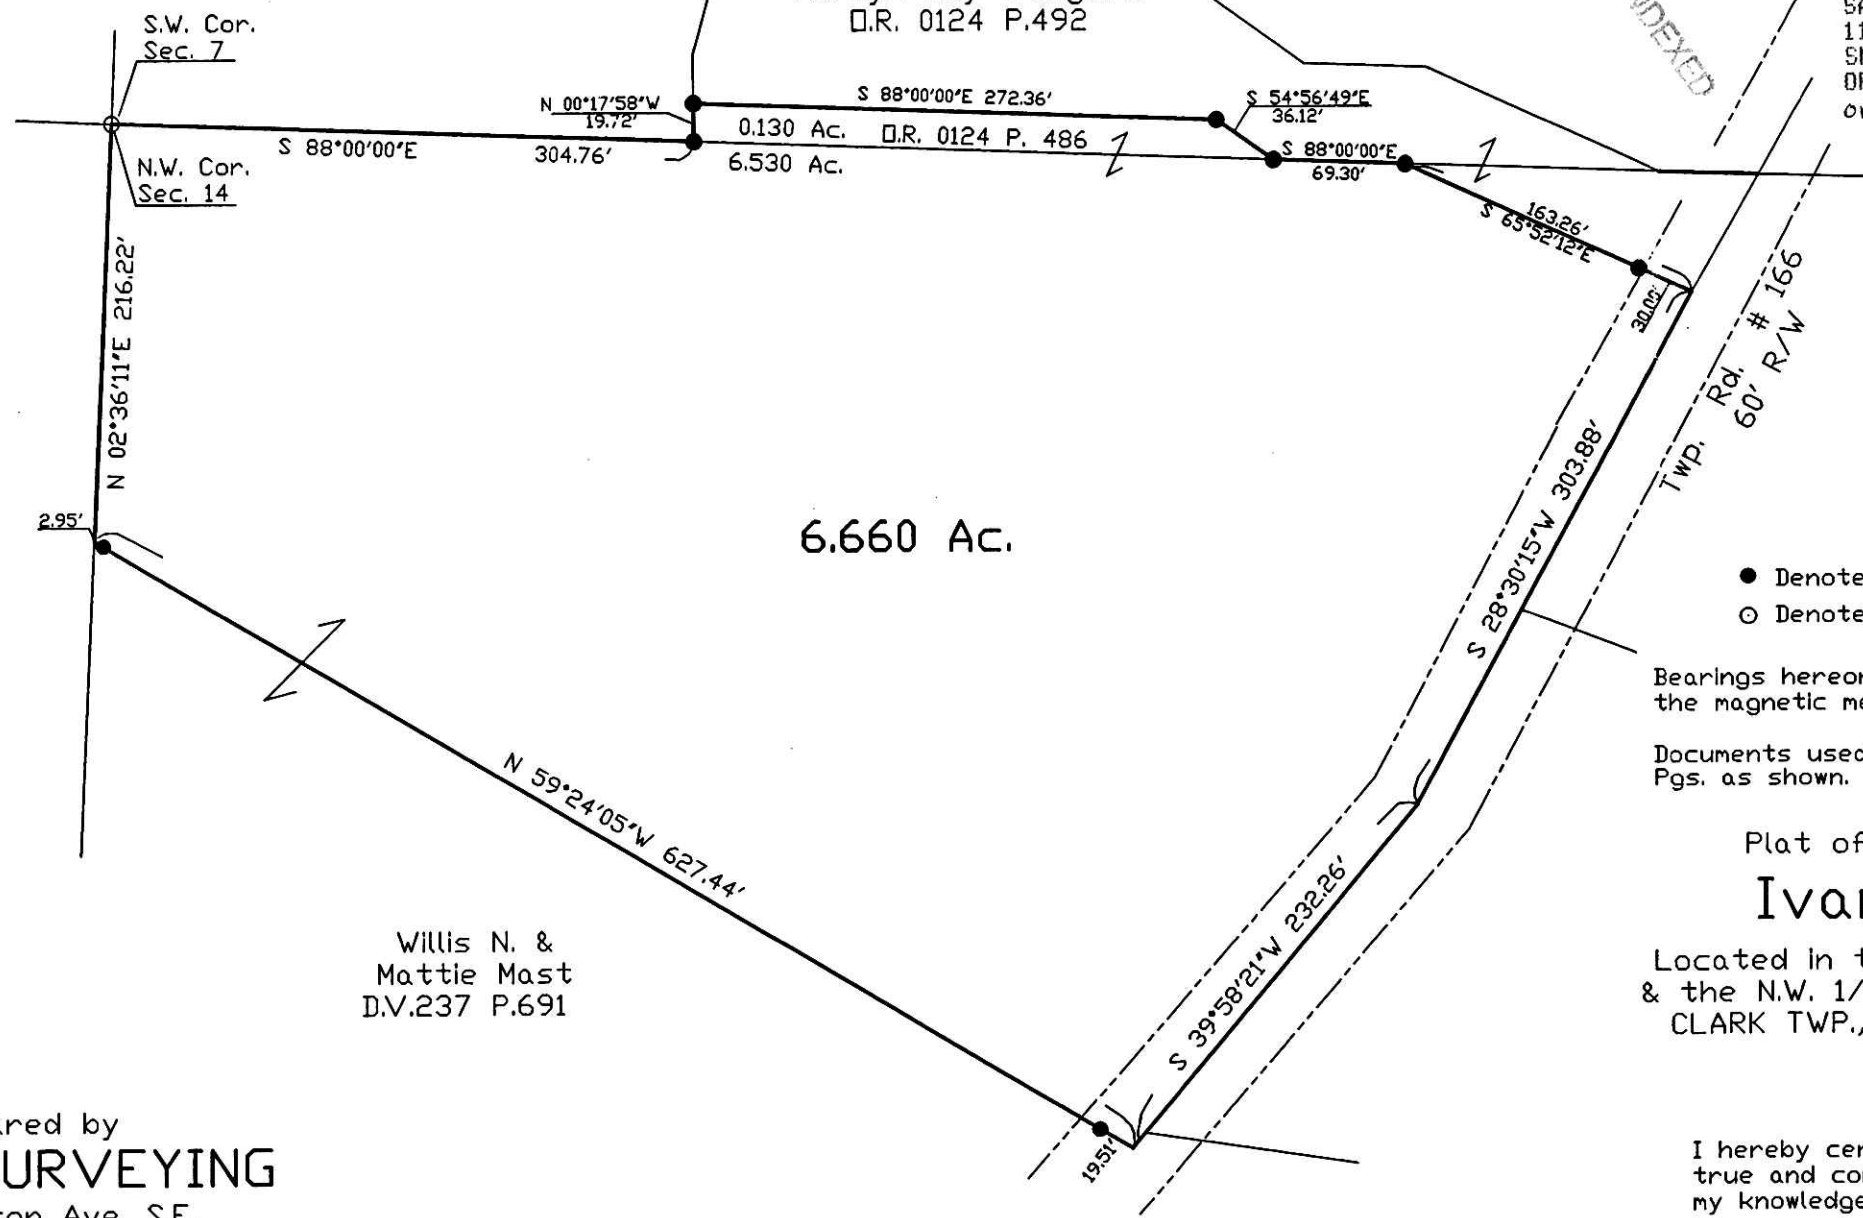

PLAT APPROVED
11/5/2003

- Denotes Iron Pin Set 5/8"
- Denotes Iron Pin Found


Bearings hereon are oriented to the magnetic meridian.

Documents used were deeds, Vol. & Pgs. as shown.

Plat of a Survey for
Ivan Mast
Located in the S.W. 1/4 Sec. 7
& the N.W. 1/4 Sec. 14, T-8, R-4
CLARK TWP., HOLMES CO., OHIO

I hereby certify that this plat is true and correct to the best of my knowledge and belief.

John P. Pyle
John P. Pyle
Reg. Surveyor # 6533

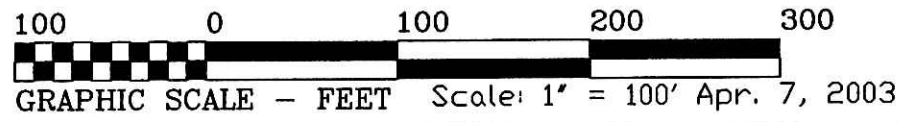

Willis N. &
Mattie Mast
D.V.237 P.691

200300027179
MILLES & MAST
MILLERSBURG, OH 44654

Prepared by
DALE SURVEYING
34 Cookson Ave. S.E.
Philadelphia, Ohio 44663
330-339-7690
02203/05102