

200300027401
Filed for Record in
HOLMES COUNTY, OH
SALLY MILLER
11-14-2003 At 02:26 pm.
SMALL PLAT 40.00
OR Book 18 Page 798 - 798
or vol 168 page 647


200300027401
ROBERT
RINFRET ATTY
MILLERSBURG, OH

KILLBUCK TOWNSHIP N.E. QTR. SECTION 20 T-8 N; R-8 W HOLMES COUNTY, OHIO

SURVEYED FOR: D.K. REALTY

INDEXED

Instrument Book Page
200300027401 DR 18 798

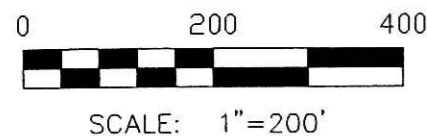

- STONE FOUND
- ▲ R.R. SPIKE FOUND
- 5/8" REBAR FOUND
- 5/8" REBAR WITH I.D. CAP SET I.D. CAP MARKED "BAKER 6938"

REFERENCES:

- DEED VOL. 47 PAGE 186
- DEED VOL. 177 PAGE 804
- DEED VOL. 239 PAGE 831
- O.R. VOL. 5 PAGE 5
- O.R. VOL. 87 PAGE 493
- O.R. VOL. 108 PAGE 914
- O.R. VOL. 140 PAGE 380
- PLAT VOL. 2 PAGE 347
- PLAT VOL. 12 PAGE 410
- PLAT VOL. 18 PAGES 75 & 380
- BEARINGS FROM PLAT VOL. 12 PAGE 410






I CERTIFY THIS SURVEY TO BE CORRECT TO THE BEST OF MY KNOWLEDGE.

Donald C. Baker
DONALD C. BAKER PS 6938
DATE: SEPT. 26, 2003

FDB/LAB
File Name: C:\WORK\S-719-03\ERZ


030231
APPROVED FOR TRANSFER ONLY
NO SUBDIVISION PLAT REQUIRED
(O.R.C. 711.001 & 711.131)
Lot(s) not for building unless
approved by Board of Health.
HOLMES CO. PLANNING COMM.

By *Go* Date *10/21/03*

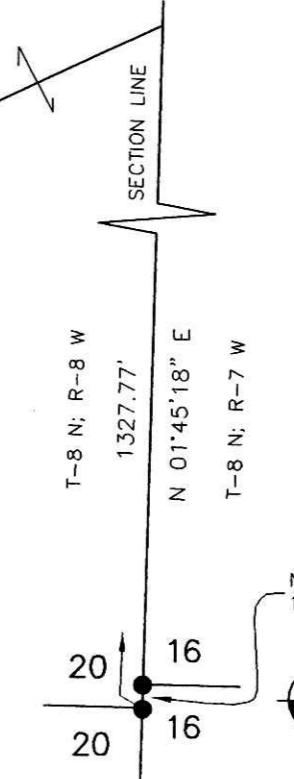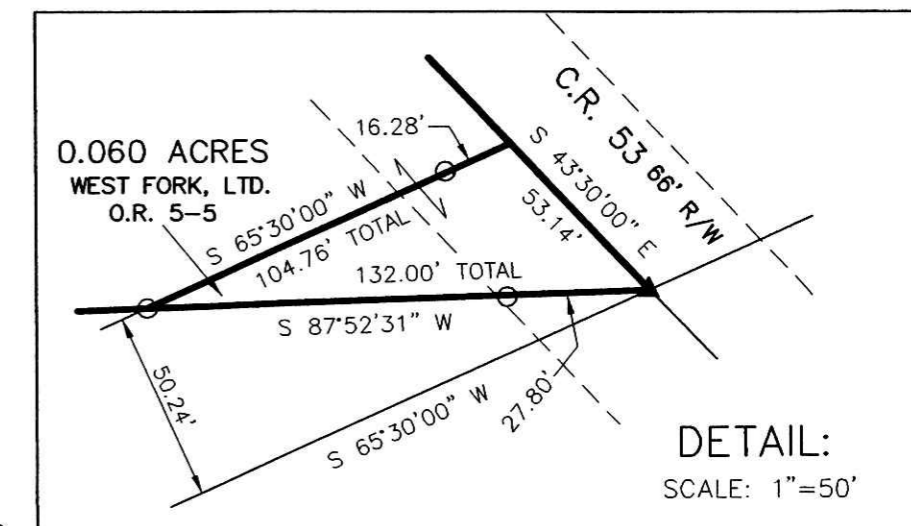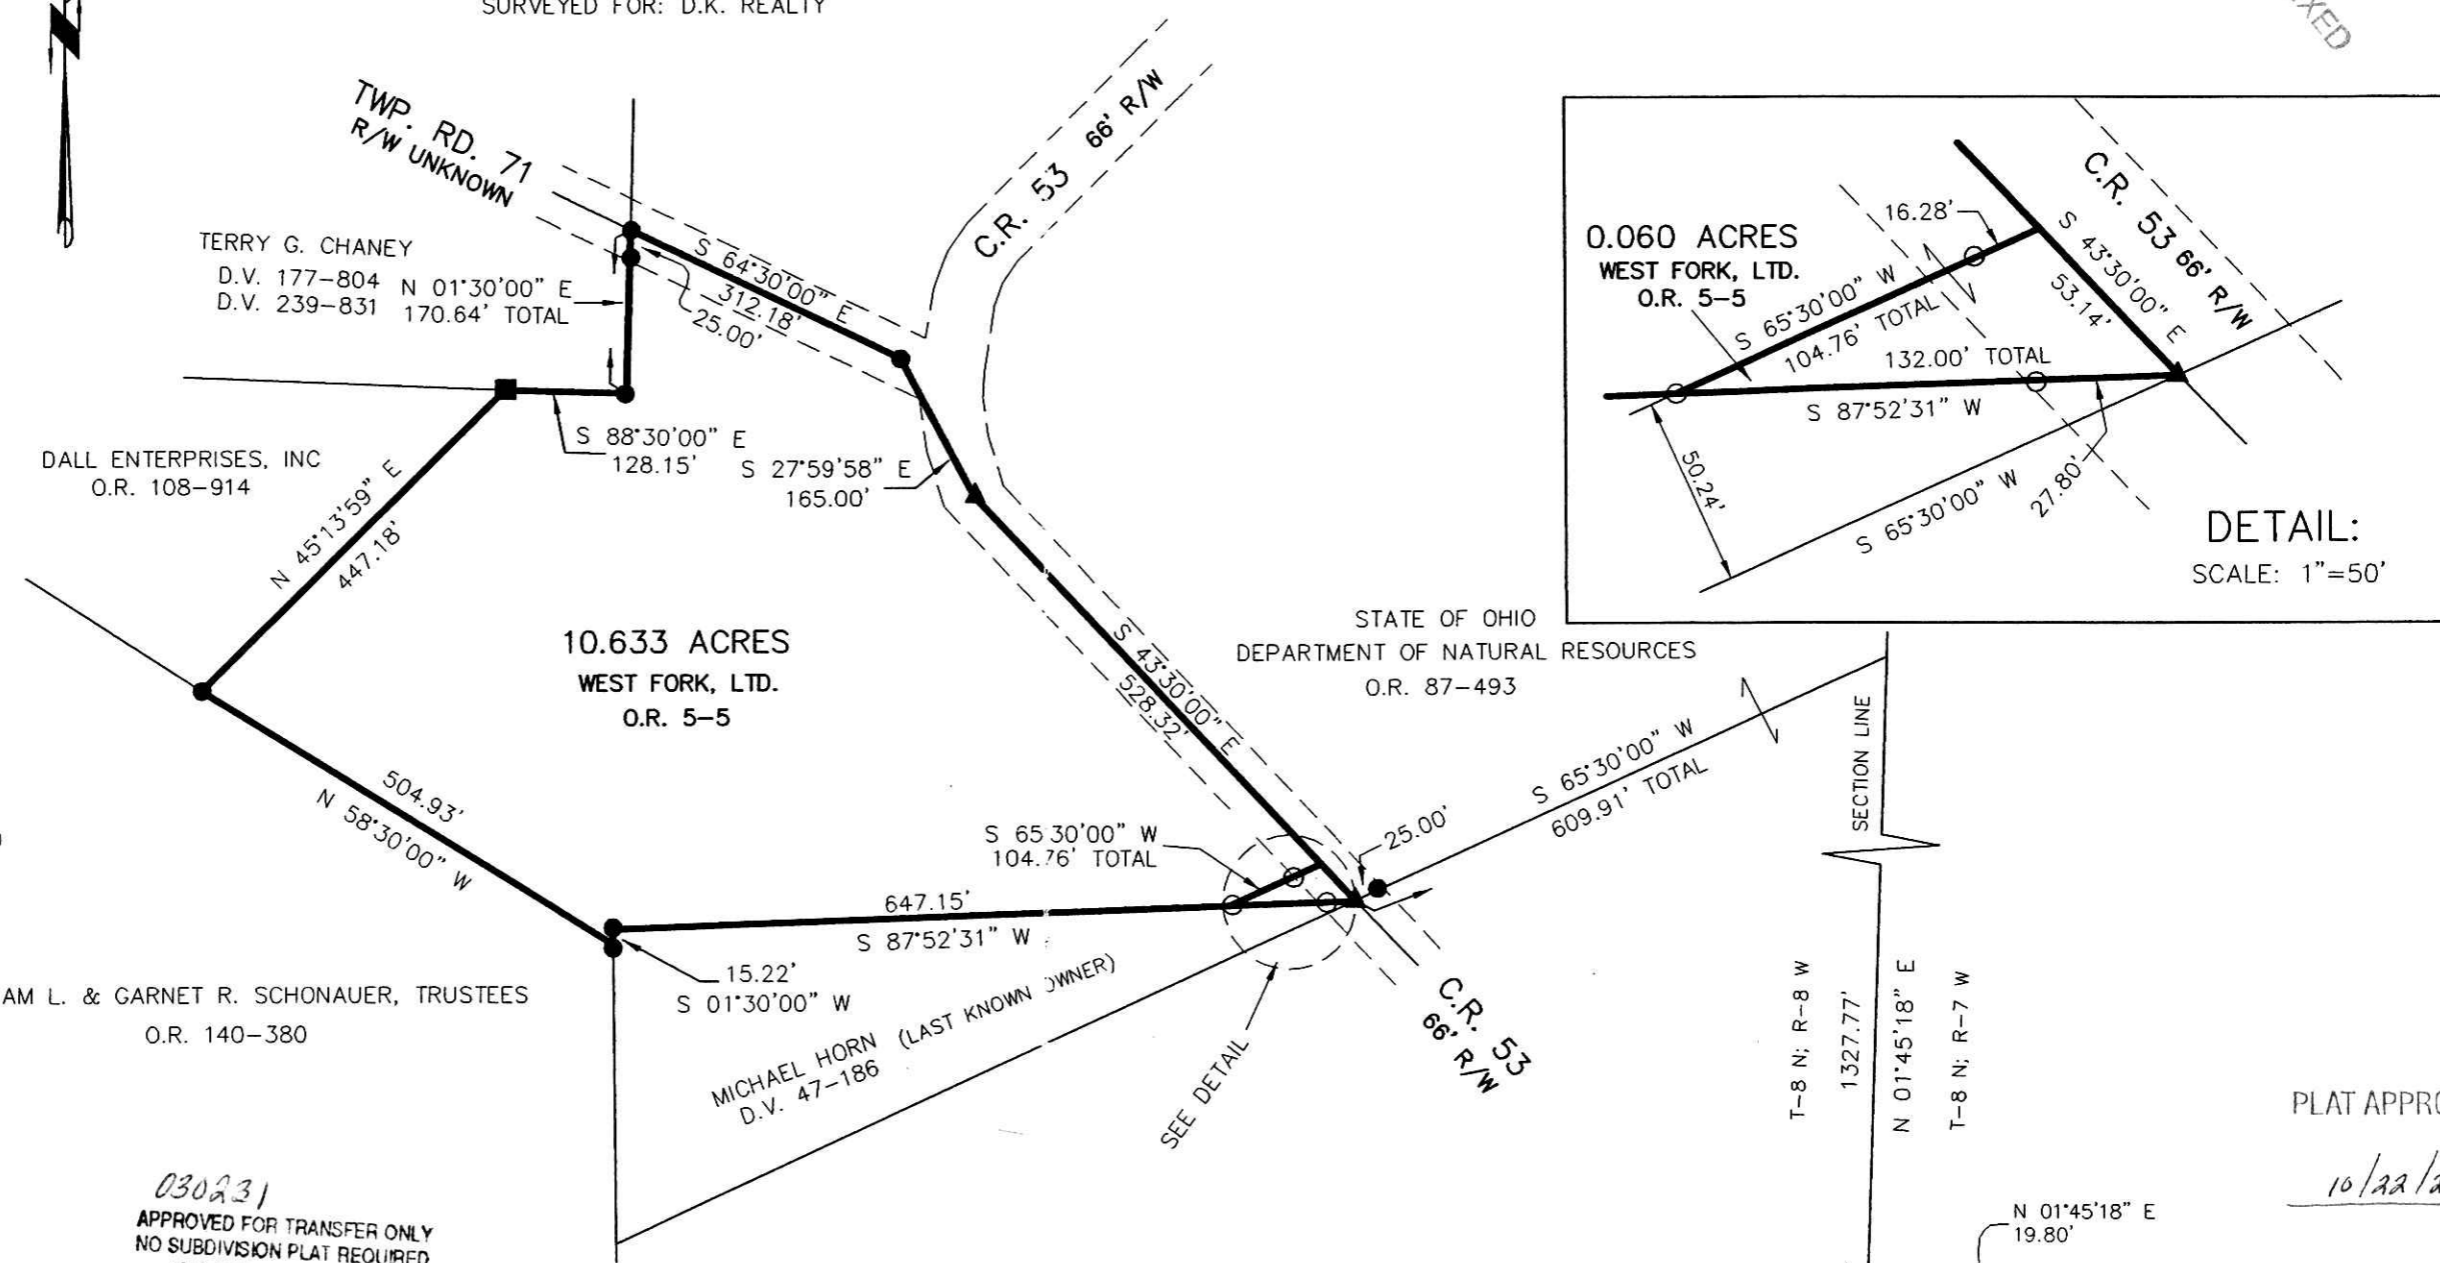

PLAT APPROVED

10/22/2003

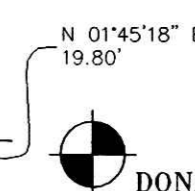

DONALD C. BAKER SURVEYING
138 N. CLAY ST.
MILLERSBURG, OH 44654
PH. 330-674-4788
FAX: 330-674-6027