


SALT CREEK TOWNSHIP
3RD. QTR., LOTS 17, 18 & 19
T-10 N; R-5 W
HOLMES COUNTY, OHIO

SURVEYED FOR: LIZZIE KEIM

Instrument 200300027548 OR Book Page 18 810

- REFERENCES:
- DEED VOL. 171 PAGE 441
 - DEED VOL. 175 PAGE 498
 - DEED VOL. 209 PAGE 246
 - DEED VOL. 226 PAGES 421 & 423
 - DEED VOL. 233 PAGE 260
 - DEED VOL. 243 PAGE 683
 - DEED VOL. 245 PAGE 328
 - DEED VOL. 246 PAGE 316
 - DEED VOL. 253 PAGE 365
 - DEED VOL. 261 PAGE 1
 - DEED VOL. 265 PAGE 554
 - O.R. VOL. 33 PAGE 57
 - O.R. VOL. 43 PAGE 286
 - O.R. VOL. 58 PAGE 315
 - O.R. VOL. 68 PAGE 559
 - O.R. VOL. 116 PAGE 27
 - PLAT VOL. 4 PAGE 30
 - PLAT VOL. 11 PAGE 109
 - PLAT VOL. 12 PAGES 233, 329, 379 & 938
 - PLAT VOL. 17 PAGE 179
 - PLAT VOL. 18 PAGE 315
 - BEARINGS FROM PLAT VOL. 11 PAGE 109

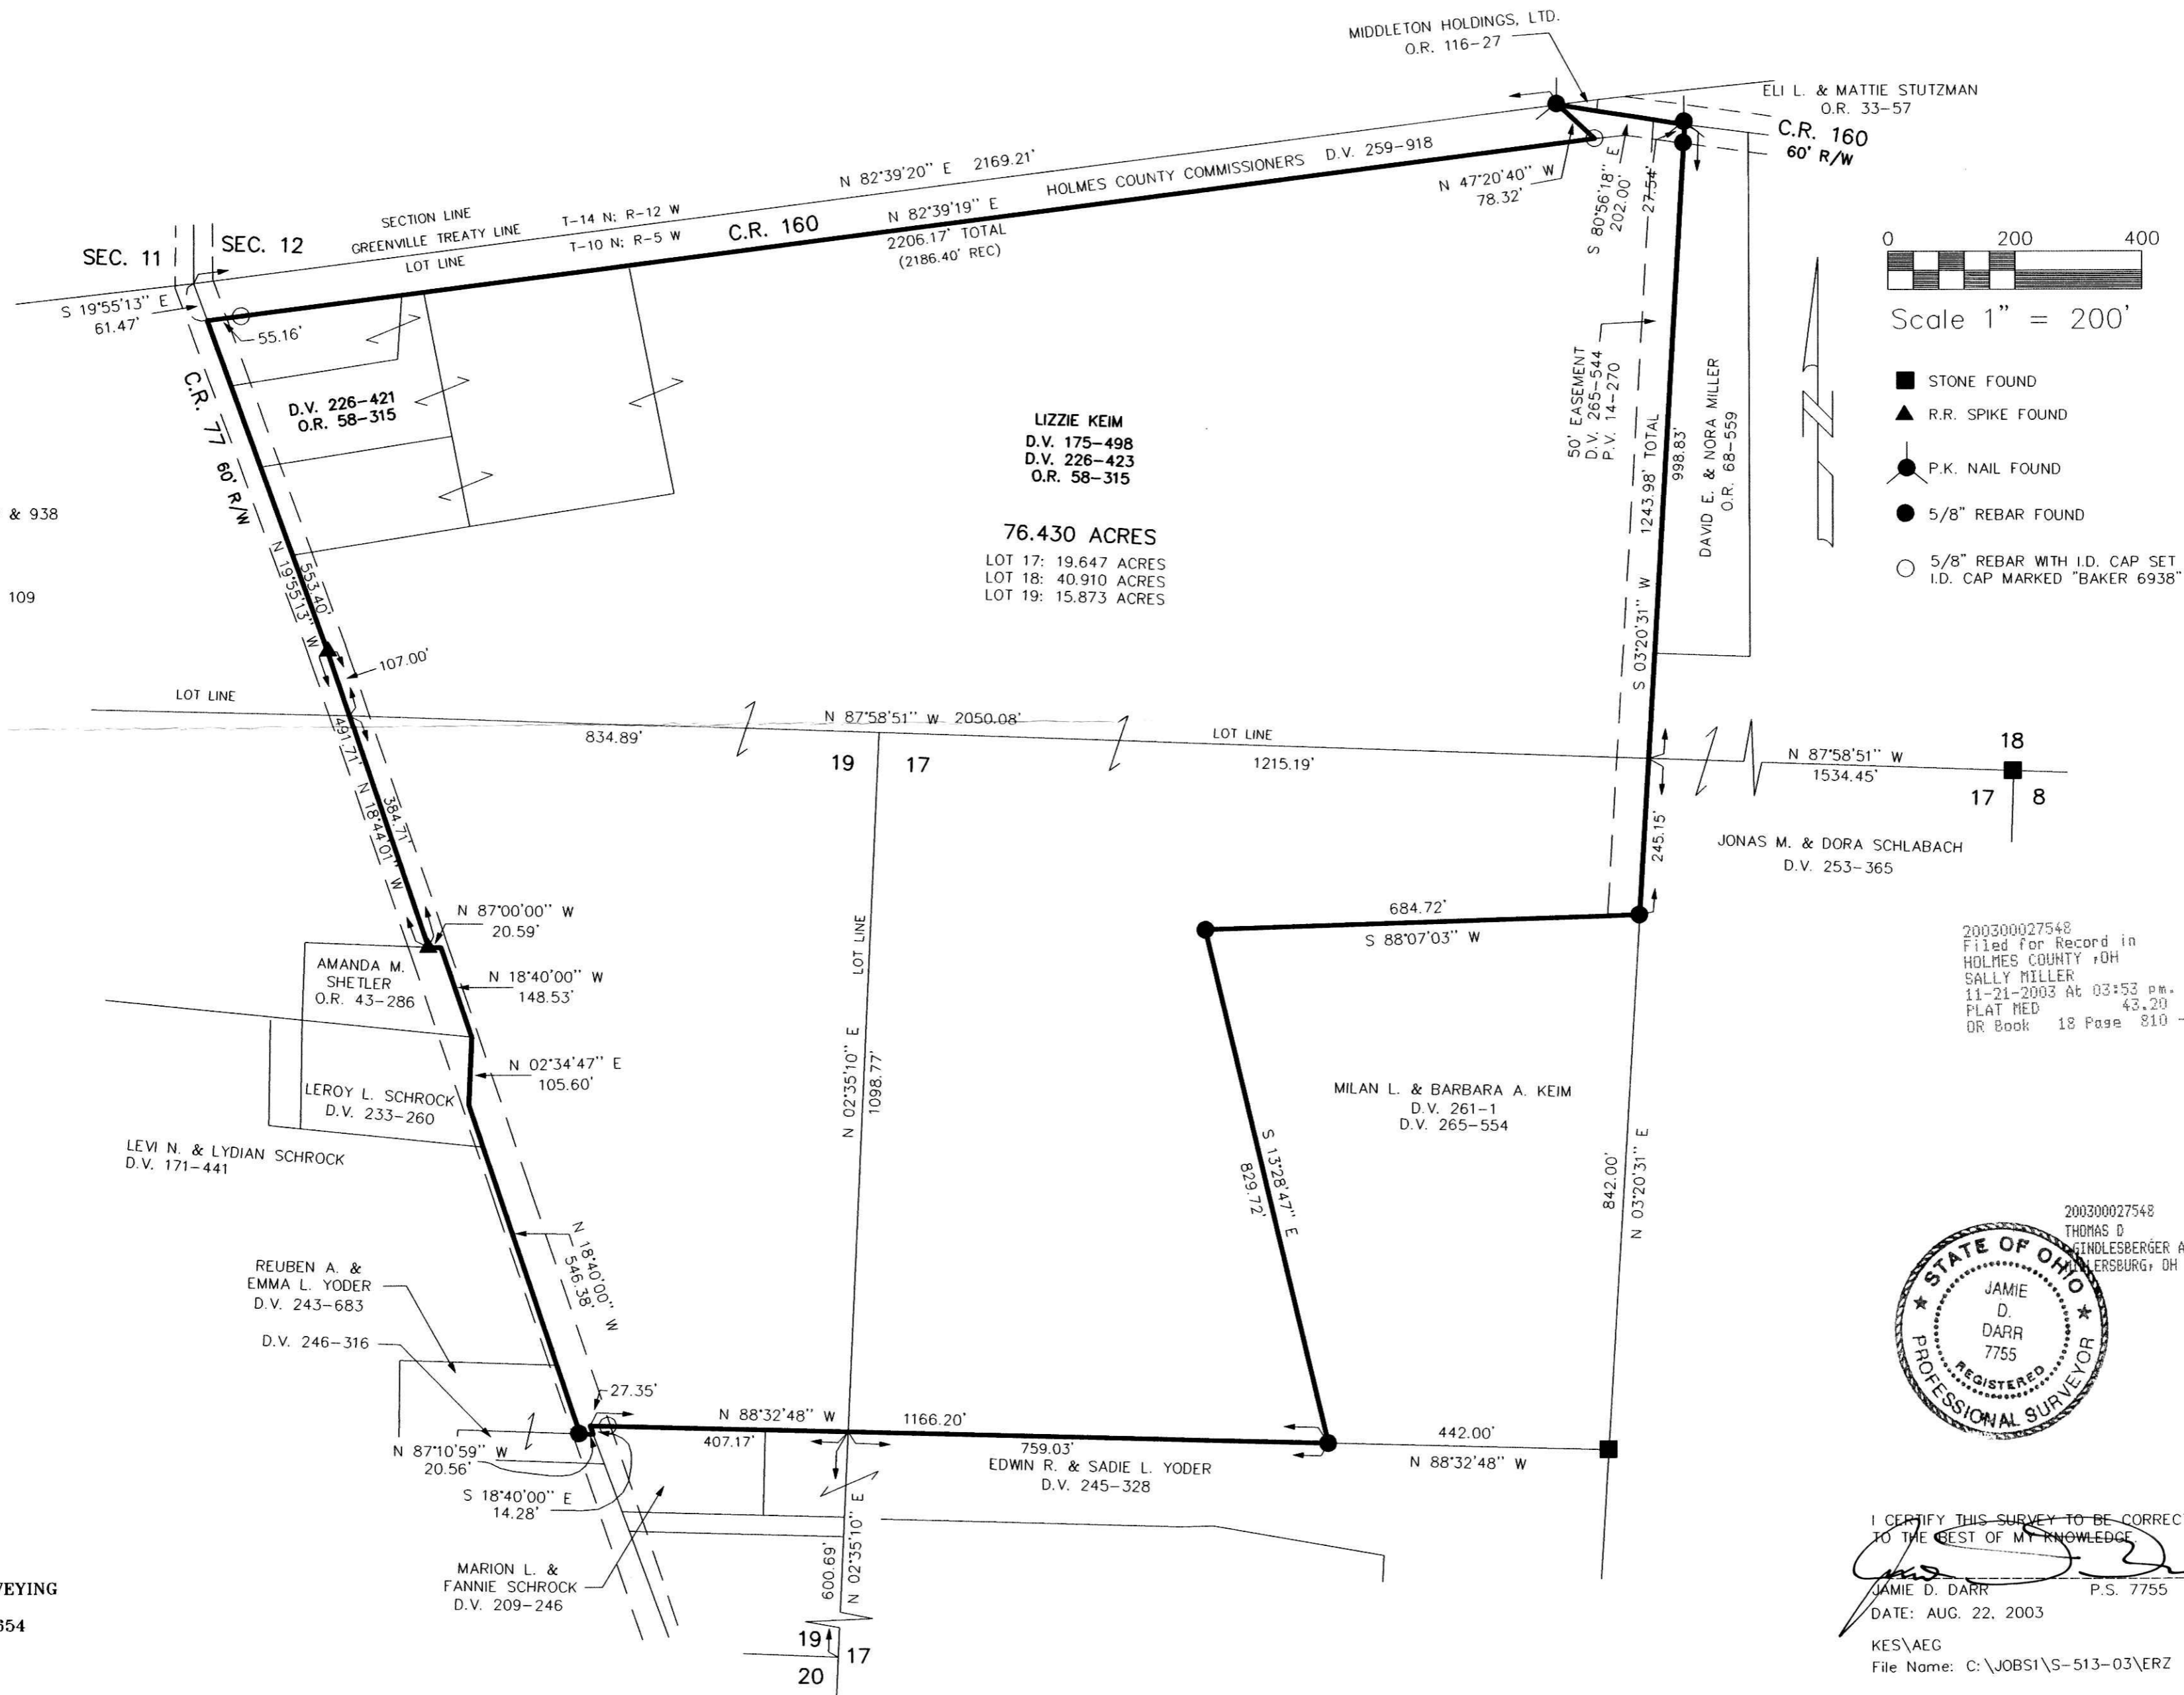

DONALD C. BAKER SURVEYING
138 N. CLAY ST.
MILLERSBURG, OHIO 44654
PH. 330-674-4788
FAX 330-674-6027

PLAT APPROVED
11/21/2003