

200300027558
Filed for Record in
HOLMES COUNTY, OH
SALLY MILLER
11-24-2003 At 10:31 am.
SMALL PLAT 40.00
OR Book 18 Page 811 - 811
OR vol 168 pg 1316


Instrument Book Page
200300027558 OR 18 811

RICHLAND TOWNSHIP
S.E. QTR. SECTION 5
T-8 N; R-8 W
HOLMES COUNTY, OHIO

SURVEYED FOR: MITCH ROHR

REFERENCES:

- O.R. VOL. 19 PAGE 410
- DEED VOL. 235 PAGE 511
- PLAT VOL. 10 PAGE 756
- PLAT VOL. 12 PAGE 258
- BEARINGS FROM PLAT VOL. 12 PAGE 258

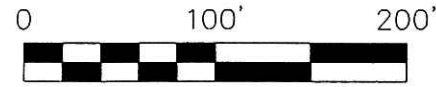

SCALE: 1"=100'

● 5/8" REBAR FOUND
UNLESS OTHERWISE NOTED



DONALD C. BAKER SURVEYING
138 N. CLAY ST.
MILLERSBURG, OH 44654
PH. 330-674-4788
FAX: 330-674-6027

200300027558
HEARTLAND
TITLE
MILLERSBURG, OH

INDEXED

030256
APPROVED FOR TRANSFER ONLY
NO SUBDIVISION PLAT REQUIRED
(O.R.C. 711.001 & 711.131)
Lot(s) not for building unless
approved by Board of Health.
HOLMES CO. PLANNING COMM.
By RB2 Date 11/20/03




I CERTIFY THIS SURVEY TO BE CORRECT
TO THE BEST OF MY KNOWLEDGE.

Donald C. Baker
DONALD C. BAKER PS 6938

DATE: OCT. 29, 2003

File Name: C:\WORK\S-933-03

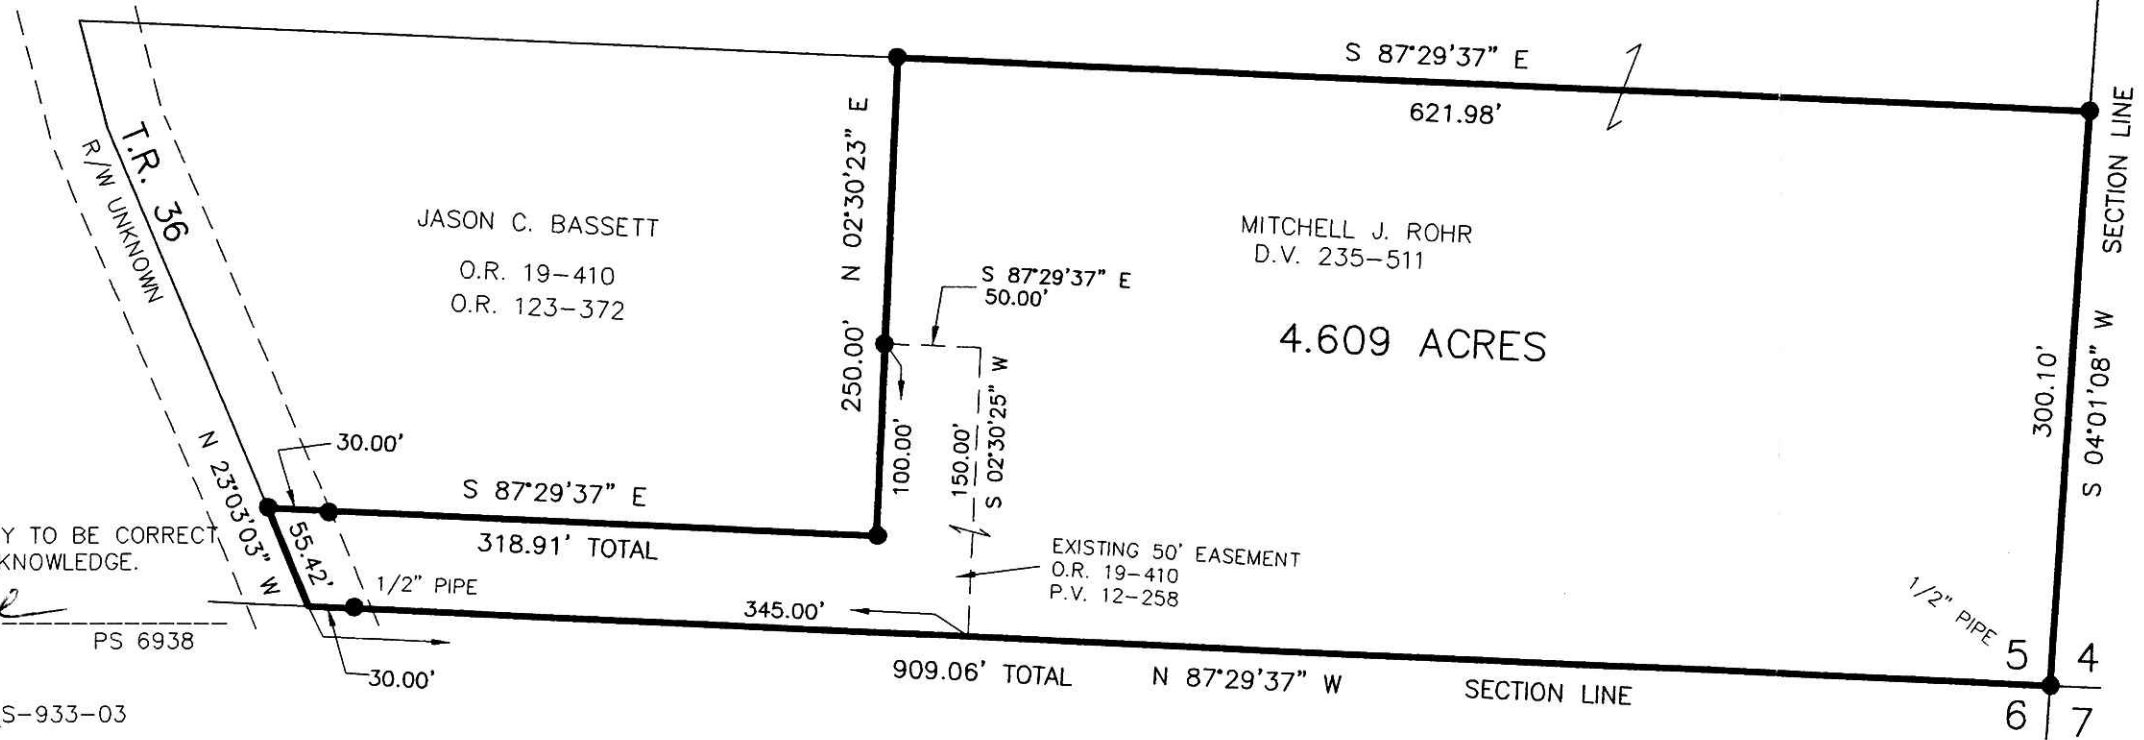

PLAT APPROVED

11/21/2003