


Instrument Book Page
200300027585 OR 18 814

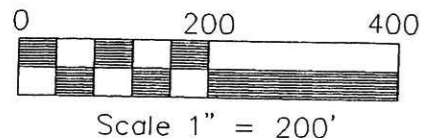

- STONE FOUND
- ▲ R.R. SPIKE FOUND
- 5/8" REBAR FOUND
UNLESS OTHERWISE NOTED
- 5/8" REBAR WITH I.D. CAP SET
I.D. CAP MARKED "BAKER 6938"

REFERENCES:
 DEED VOL. 144 PAGE 593
 O.R. VOL. 38 PAGE 537
 O.R. VOL. 38 PAGE 549
 O.R. VOL. 65 PAGE 881


BEARINGS FROM
 PLAT VOL. 17 PAGE 235



I CERTIFY THIS SURVEY TO BE CORRECT
 TO THE BEST OF MY KNOWLEDGE.


Donald C. Baker
 DONALD C. BAKER P.S. 6938

KES/FCC DATE: JAN. 31, 2003
 File name: C:\JOBS1\S-919-02\DB\MD

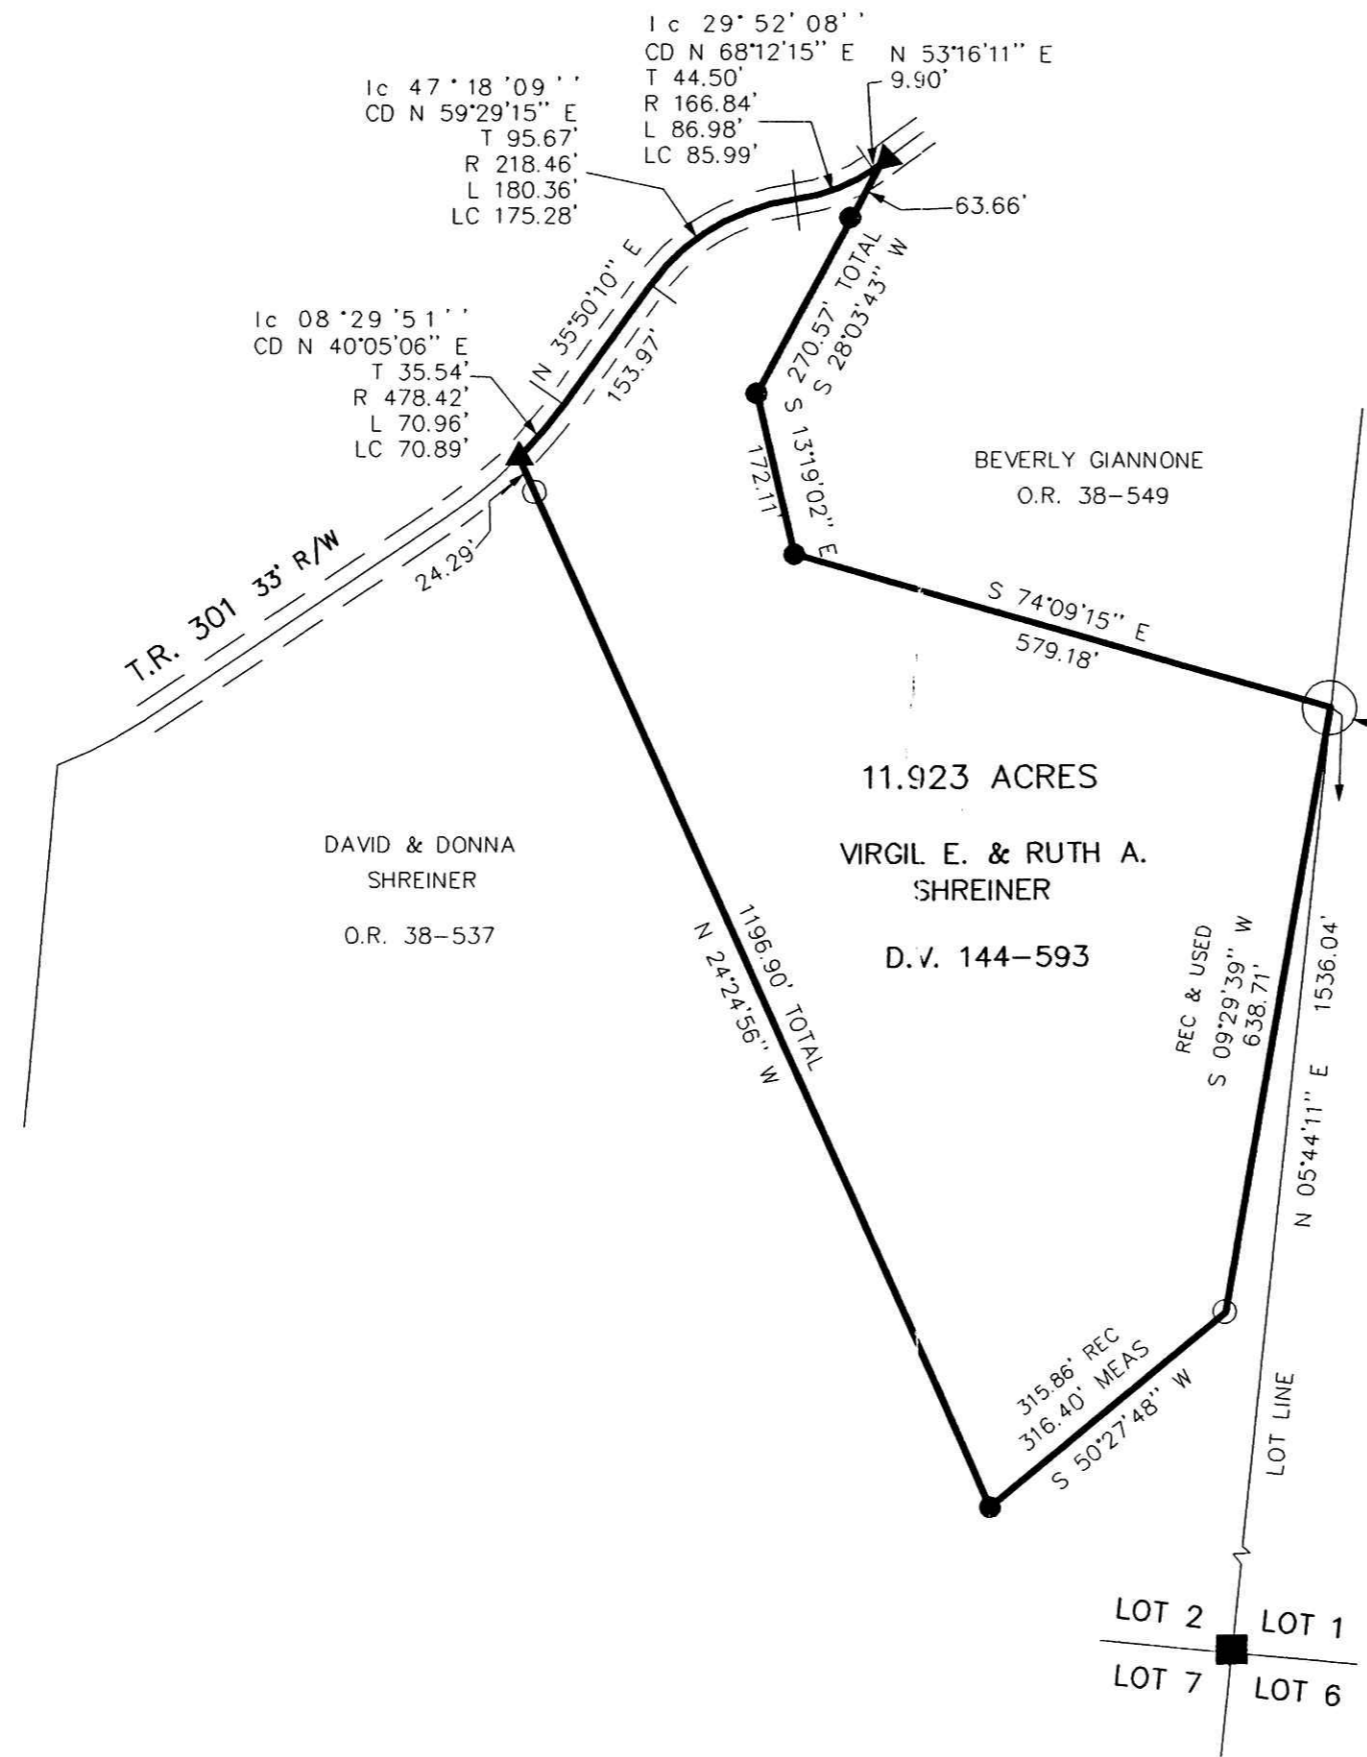

HARDY TOWNSHIP
 THIRD QTR., LOT 2
 T-9 N; R-7 W
 HOLMES COUNTY, OHIO

SURVEYED FOR: SHREINER

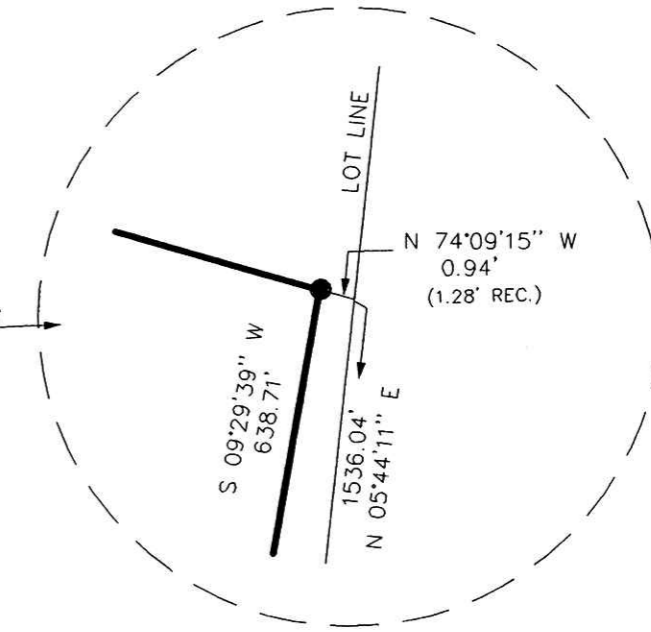

200300027585
 FRENCH RIDGE
 TITLE
 MILLERSBURG, OH

200300027585
 Filed for Record in
 HOLMES COUNTY, OH
 SALLY MILLER
 11-25-2003 At 09:57 am.
 SMALL PLAT 40.00
 OR Book 18 Page 814 - 814
 OR Vol 168 page 1442



DONALD C. BAKER SURVEYING
 138 N. CLAY ST.
 MILLERSBURG, OHIO 44654
 PH. 330-674-4788
 FAX 330-674-6027

PLAT APPROVED

11/14/2003

INDEXED