

RECEIVED

OCT 06 2003

HARDY TOWNSHIP
1ST. QTR., LOT 8
T-9 N; R-7 W
HOLMES COUNTY, OHIO
SURVEYED FOR: DEVON MILLER

200300027674
FRENCH RIDGE
TITLE
MILLERSBURG, OH

200300027674
Filed for Record in
HOLMES COUNTY, OH
SALLY MILLER
12-02-2003 At 03:05 pm.
SMALL PLAT 40.00
OR Book 18 Page 819 - 819
OR vol 168 pg 1948

030239
APPROVED FOR TRANSFER ONLY
NO SUBDIVISION PLAT REQUIRED
(O.R.C. 711.001 & 711.131)
Lot(s) not for building unless
approved by Board of Health.
HOLMES CO. PLANNING COMM.

By AW Date 10/28/03

REFERENCES:

DEED VOL. 266 PAGE 949

O.R. VOL. 62 PAGES 714 & 718


O.R. VOL. 71 PAGES 2 & 77

PLAT VOL. 2 PAGE 236

PLAT VOL. 16 PAGE 532

PLAT VOL. 17 PAGES 700, 769 & 833

BEARINGS FROM PLAT VOL. 17 PAGE 769

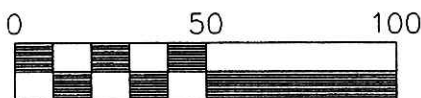


Scale 1" = 50'

○ 5/8" REBAR WITH I.D. CAP SET
I.D. CAP MARKED "BAKER 6938"

● 5/8" REBAR FOUND
UNLESS OTHERWISE NOTED

FORMERLY KNOWN AS
LOT 2 SECHRIEST SUBDIVISION
PLAT VOL. 17 PAGE 769
VACATED IN P.V. 18 PAGE 818

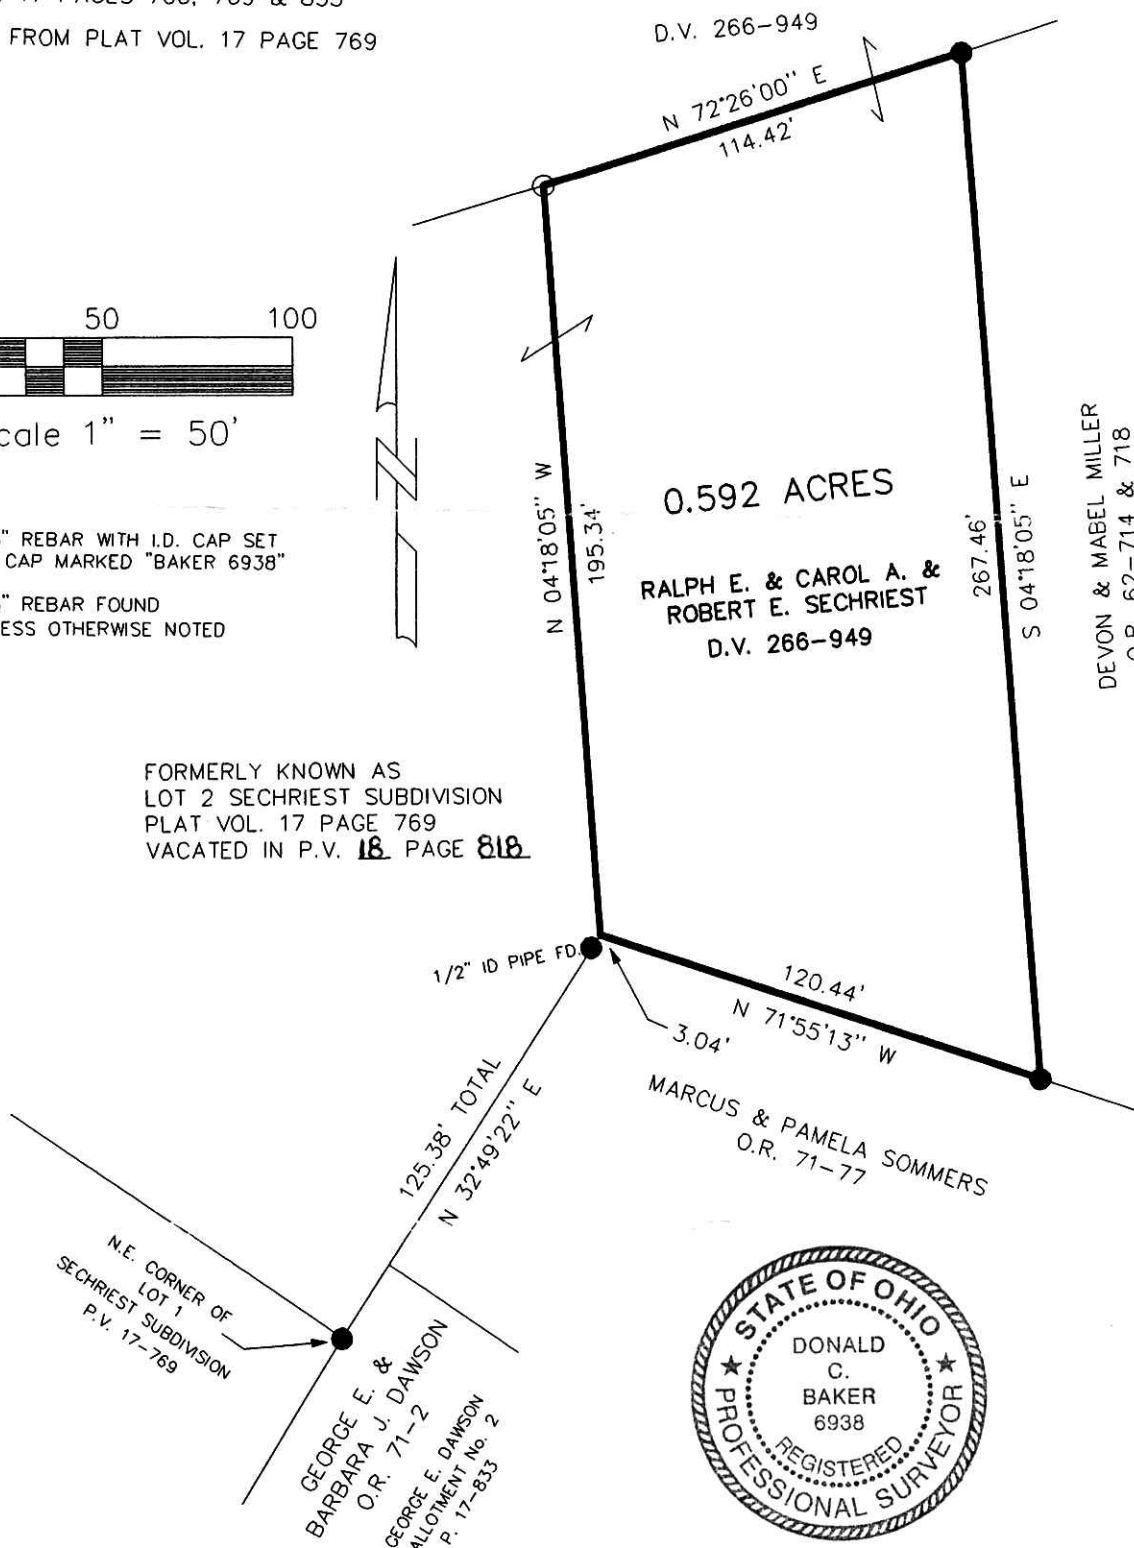

I CERTIFY THIS SURVEY TO BE CORRECT
TO THE BEST OF MY KNOWLEDGE.

Donald C. Baker
DONALD C. BAKER P.S. 6938

DATE: JULY 22, 2003

FDB/ FCC

File name: C:\JOBS1\S-496B-03\ERZ



DONALD C. BAKER SURVEYING
138 N. CLAY ST.
MILLERSBURG, OHIO 44654
PH. 330-674-4788
FAX 330-674-6027

2 of 3
PLAT APPROVED

10/30/03

INDEXED