

WALNUT CREEK TOWNSHIP
S.E. & S.W. QTRS. SECTION 5
T-9 N; R-4 W
HOLMES COUNTY, OHIO

SURVEYED FOR: MARY BEACHY

200300027712
PAUL A
MILLER LAW
MILLERSBURG, OH

200300027712
Filed for Record in
HOLMES COUNTY, OH
SALLY MILLER
12-04-2003 At 09:35 am.
PLAT MED 43.20
DR Book 18 Page 828 - 828
CR vol 168 page 2078

Instrument Book Page
200300027712 DR 18 828


REFERENCES:

- DEED VOL. 190 PAGE 701
- DEED VOL. 200 PAGE 26
- DEED VOL. 224 PAGE 758
- DEED VOL. 230 PAGE 814

O.R. VOL. 134 PAGE 48


- PLAT VOL. 6 PAGES 62 & 63
- PLAT VOL. 8 PAGE 74
- PLAT VOL. 10 PAGE 268
- PLAT VOL. 12 PAGE 737
- PLAT VOL. 16 PAGE 716
- PLAT VOL. 18 PAGE 491

BEARINGS FROM PLAT VOL. 18 PAGE 491

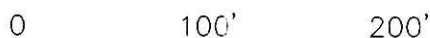

SCALE: 1"=100'

- ▲ R.R. SPIKE FOUND
- 5/8" REBAR FOUND UNLESS OTHERWISE NOTED
- △ R.R. SPIKE SET
- 5/8" REBAR WITH I.D. CAP SET I.D. CAP MARKED "BAKER 6938"

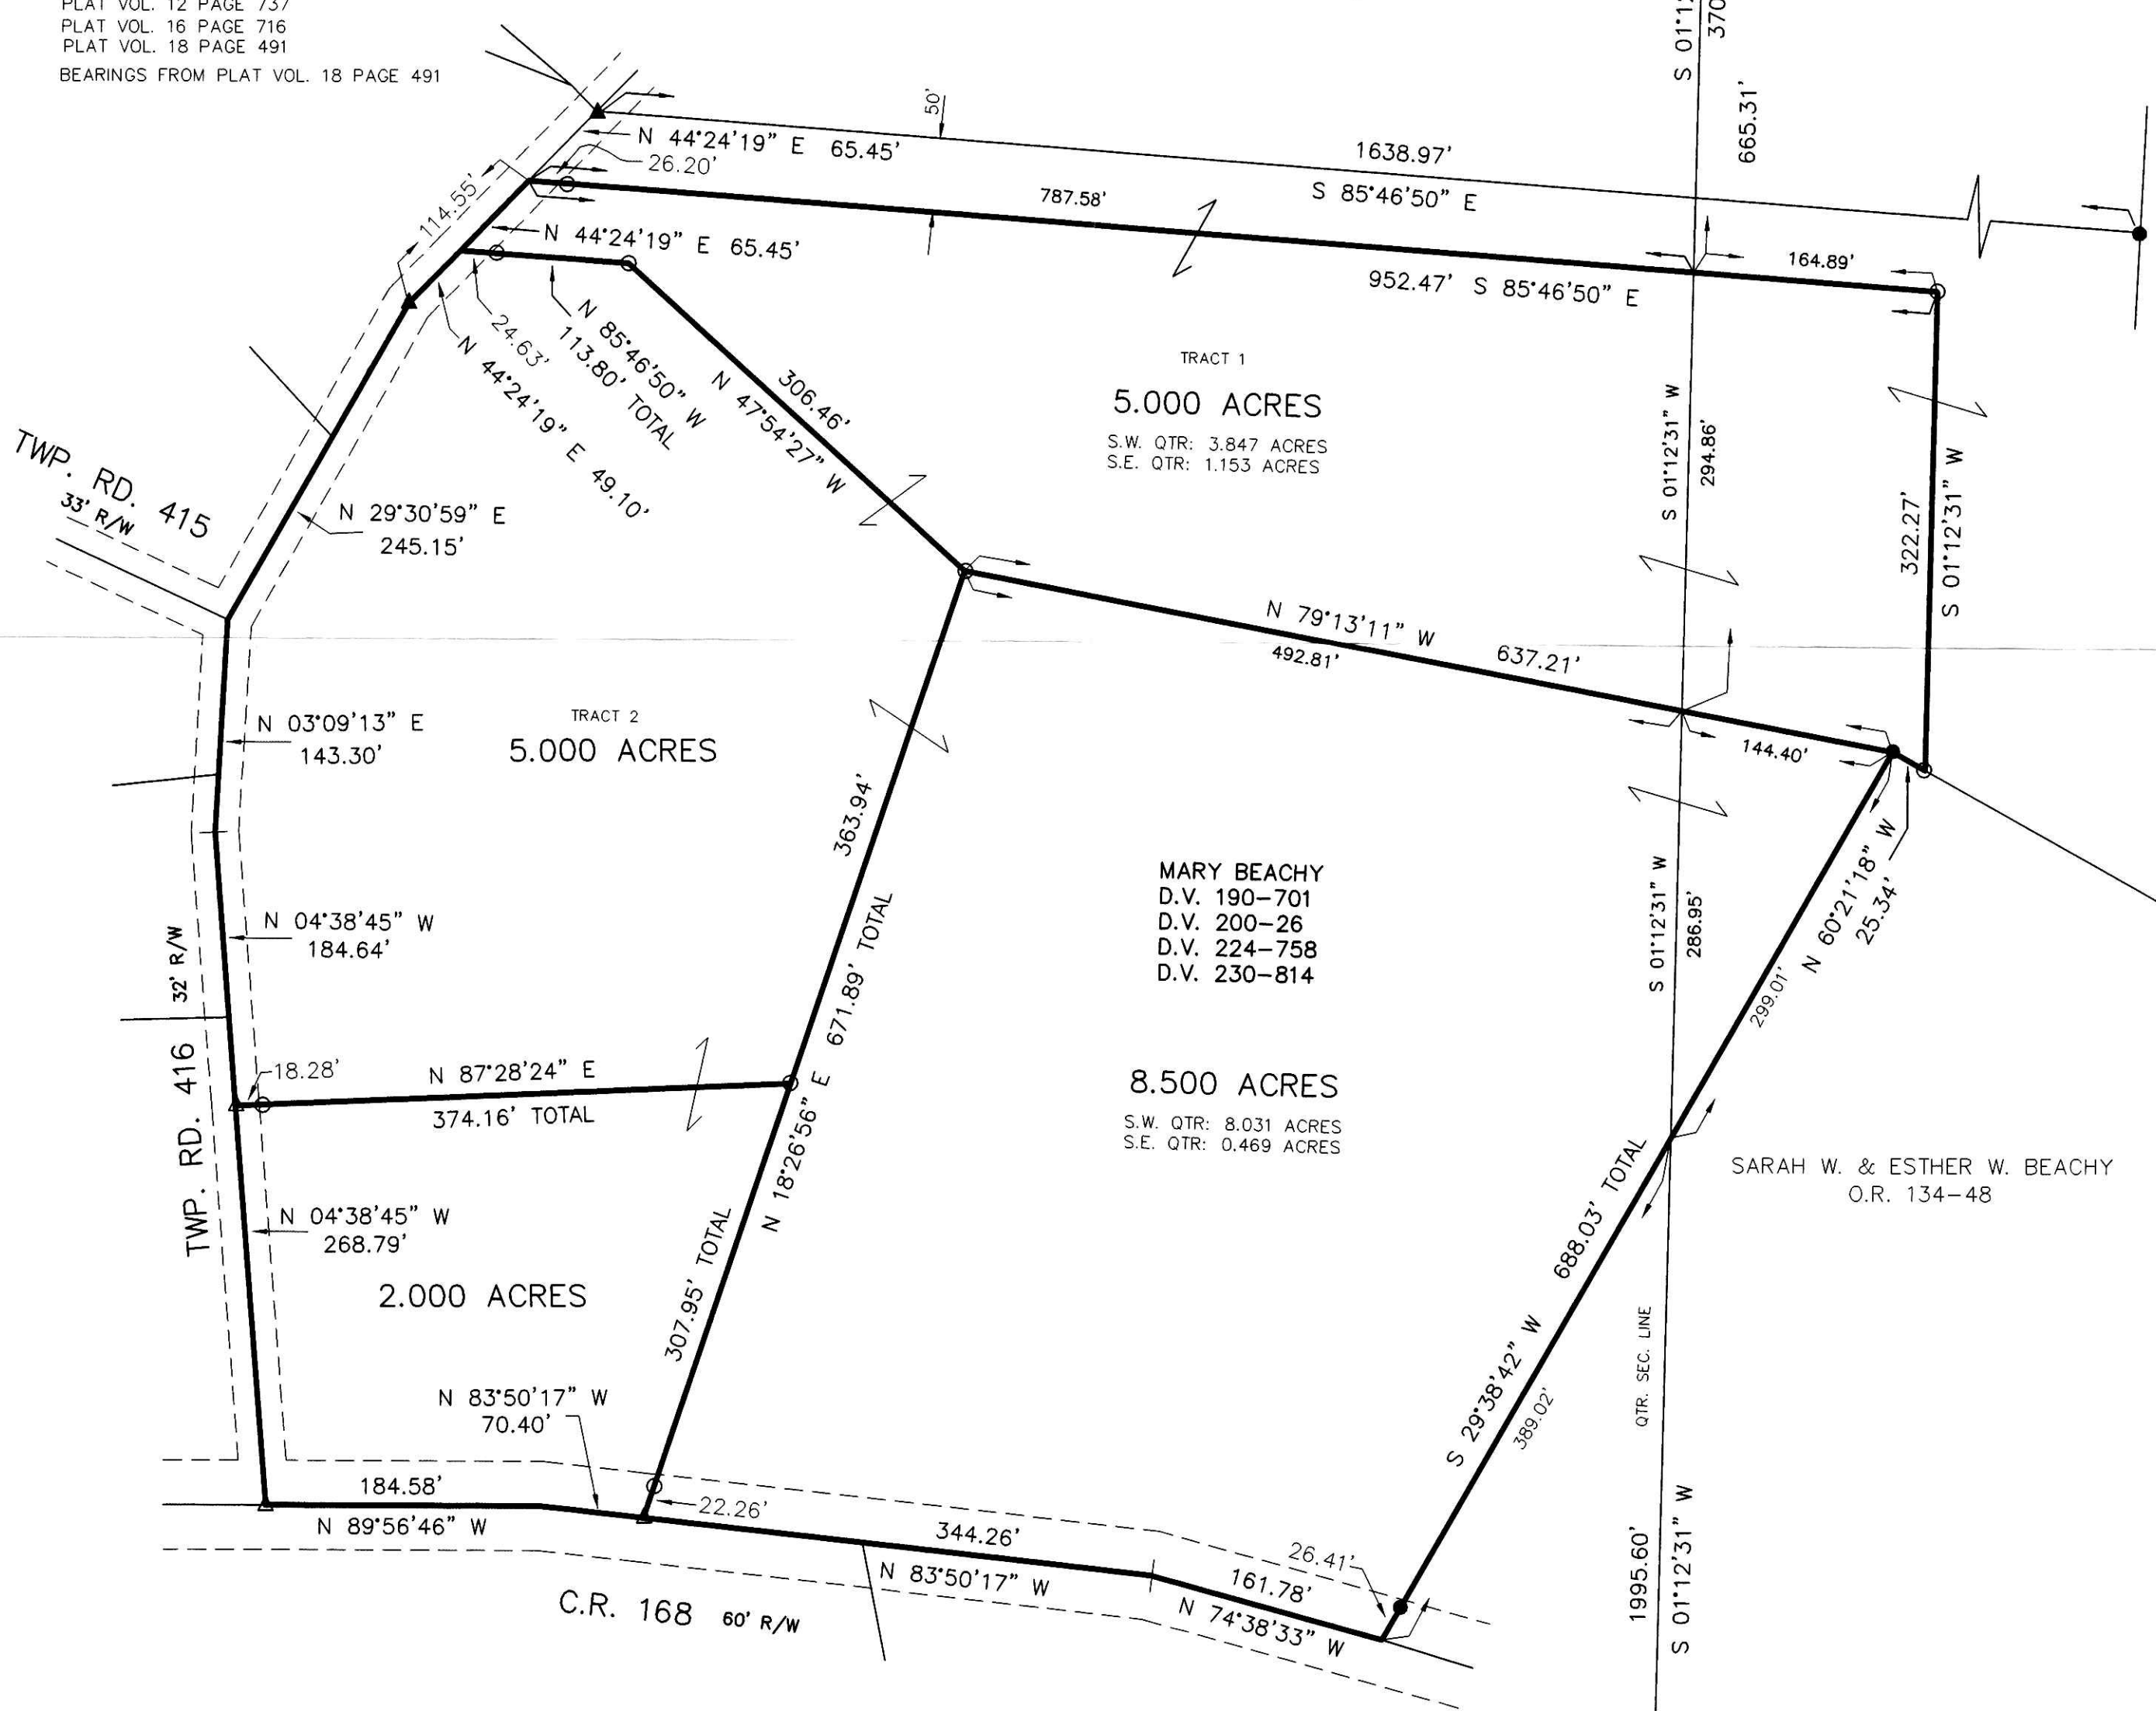

030261
APPROVED FOR TRANSFER ONLY
NO SUBDIVISION PLAT REQUIRED
(O.R.C. 711.001 & 711.131)
Lot(s) not for building unless
approved by Board of Health.
HOLMES CO. PLANNING COMM.

By AJ Date 11/26/03

PLAT APPROVED
12/1/2003



DONALD C. BAKER SURVEYING
138 N. CLAY ST.
MILLERSBURG, OH 44654
PH. 330-674-4788
FAX: 330-674-6027

I CERTIFY THIS SURVEY TO BE CORRECT
TO THE BEST OF MY KNOWLEDGE.
Donald C. Baker
DONALD C. BAKER PS 6938
DATE: OCT. 16, 2003
KES\ERZ, AEG
File Name: C:\WORK\S-848-03\ERZ