


PRAIRIE TOWNSHIP
4TH. QTR., LOTS 2 & 9
T-10 N; R-7 W
HOLMES COUNTY, OHIO

Instrument Book Page
200300027860 OR 18 836

SURVEYED FOR: WAYNE SCHLABACH

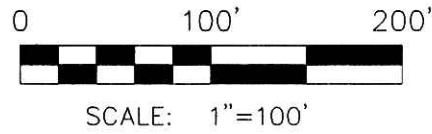

- 5/8" REBAR FOUND UNLESS OTHERWISE NOTED
- 5/8" REBAR WITH I.D. CAP SET I.D. CAP MARKED "BAKER 6938"


REFERENCES:

DEED VOL. 240 PAGE 198
PLAT VOL. 12 PAGE 706
BEARINGS FROM PLAT VOL. 12 PAGE 706

200300027860
WAYNE A
ZACOUR ATTY
WOOSTER, OH

200300027860
Filed for Record in
HOLMES COUNTY, OH
SALLY MILLER
12-12-2003 At 11:28 am.
SMALL PLAT 40.00
OR Book 18 Page 836 - 836
ORY 168 Page 2757

INDEXED

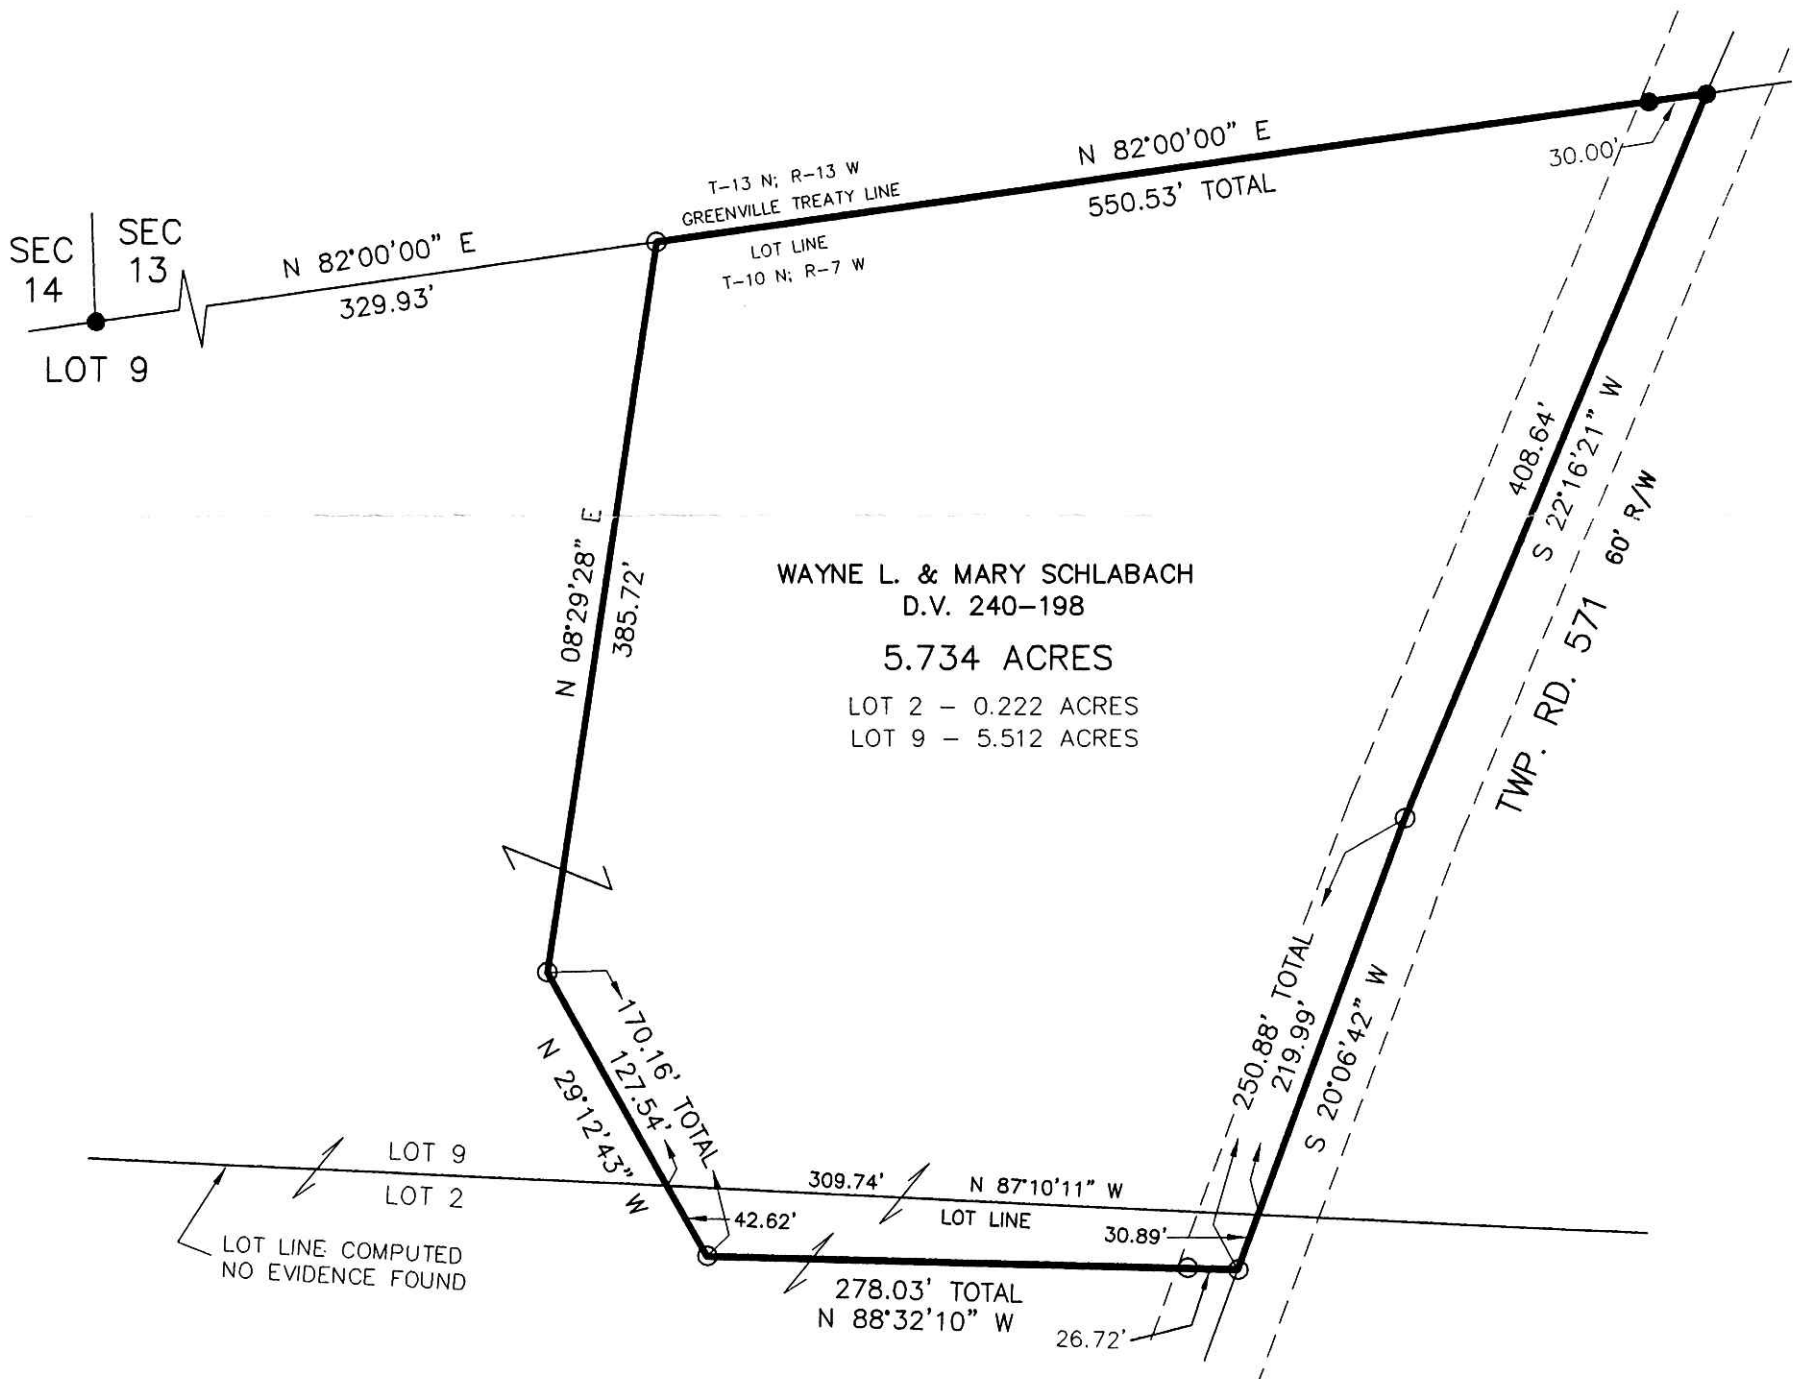

PLAT APPROVED

12/11/2003



DONALD C. BAKER SURVEYING
138 N. CLAY ST.
MILLERSBURG, OH 44654
PH. 330-674-4788
FAX: 330-674-6027

I CERTIFY THIS SURVEY TO BE CORRECT TO THE BEST OF MY KNOWLEDGE.

Donald C. Baker
DONALD C. BAKER PS 6938
DATE: SEPT. 29, 2003
REVISED: OCT. 30, 2003

FDB\ALG
File Name: C:\WORK\S-820-03\ERZ