


WALNUT CREEK TOWNSHIP
S.W. QTR. SECTION 11
T-9 N; R-5 W
HOLMES COUNTY, OHIO

SURVEYED FOR: ELI U. BERKHOLDER

REFERENCES:
DEED VOL. 243 PAGE 541
DEED VOL. 271 PAGE 231
PLAT VOL. 12 PAGE 227
BEARINGS FROM PLAT VOL. 12 PAGE 227

200300027863
Filed for Record in
HOLMES COUNTY, OH
SALLY MILLER
12-12-2003 At 11:43 am.
SMALL PLAT 40.00
OR Book 18 Page 837 - 837
ORV 168 Pg 2763

INDEXED

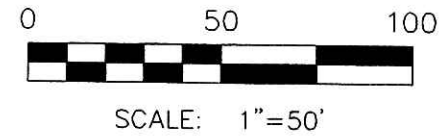


- ▲ R.R. SPIKE FOUND
 - 5/8" REBAR FOUND
UNLESS OTHERWISE NOTED
 - 5/8" REBAR WITH I.D. CAP SET
I.D. CAP MARKED "BAKER 6938"
- 200300027863
SAMUEL M
STEINEL ATTY
MILLERSBURG, OH

030208
APPROVED FOR TRANSFER ONLY
NO SUBDIVISION PLAT REQUIRED
(O.R.C. 711.001 & 711.131)
Lot(s) not for building unless
approved by Board of Health.
HOLMES CO. PLANNING COMM.
By AS Date 12/10/03

ELI U. & ESTHER
BURKHOLDER
D.V. 243-541


JONAS U. & EFFIE
BURKHOLDER
D.V. 271-231
0.080 ACRES

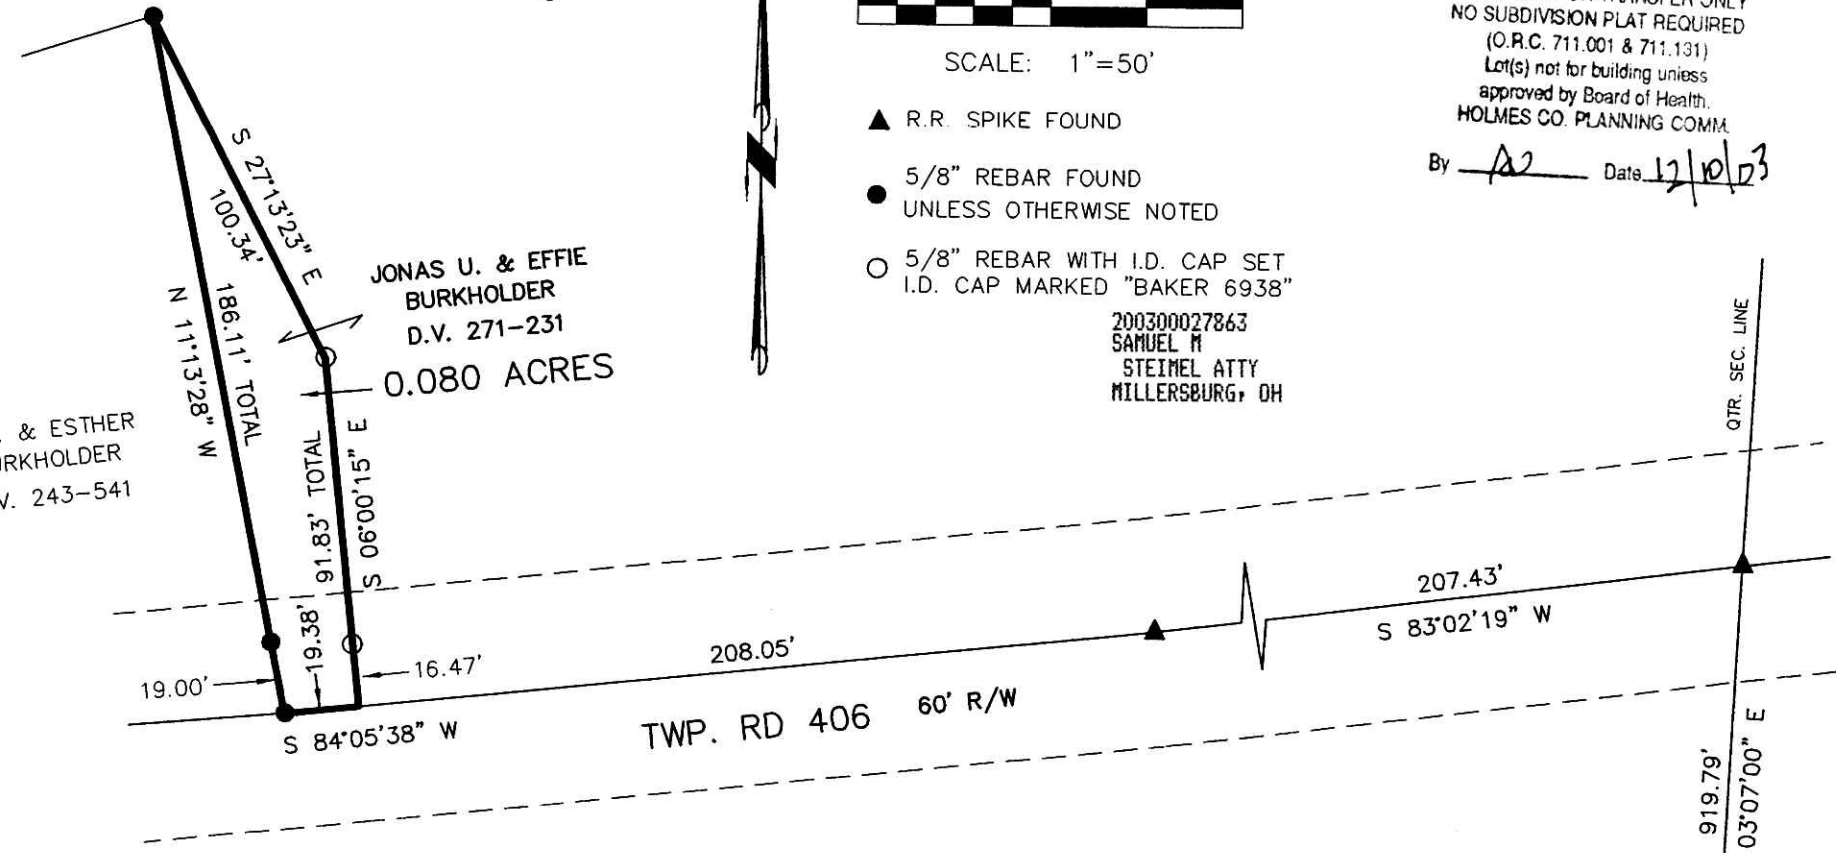

I CERTIFY THIS SURVEY TO BE CORRECT
TO THE BEST OF MY KNOWLEDGE.

Donald C. Baker
DONALD C. BAKER PS 6938
DATE: AUG. 5, 2003

FCC\FDB
File Name: C:\WORK\S-643-03\ERZ

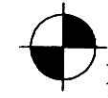

DONALD C. BAKER SURVEYING
138 N. CLAY ST.
MILLERSBURG, OH 44654
PH. 330-674-4788
FAX: 330-674-6027

PLAT APPROVED

12/11/2003

Instrument Book Page
200300027863 OR 18 837

VOL 0018 PAGE 837