

Instrument: 200300028001 OR 18 850


RICHLAND TOWNSHIP
S.E. & S.W. QTRS. SECTION 14
S.E. QTR. SECTION 15
T-8 N; R-9 W
HOLMES COUNTY, OHIO
SURVEYED FOR: MONA NACEY

REFERENCES:

- DEED VOL. 243 PAGE 59 & 63
- O.R. VOL. 34 PAGE 191
- O.R. VOL. 68 PAGE 250
- O.R. VOL. 98 PAGE 684
- O.R. VOL. 89 PAGE 30
- O.R. VOL. 162 PAGE 624
- O.R. VOL. 164 PAGE 753
- PLAT VOL. 13 PAGE 49
- PLAT VOL. 17 PAGES 155, 622, 770 & 798
- BEARINGS FROM PLAT VOL. 17 PAGE 622.


INDEXED

200300028001
Filed for Record in
HOLMES COUNTY, OH
SALLY MILLER
12-19-2003 At 11:03 am.
PLAT MED 43.20
OR Book 18 Page 850 - 850
ORY 168 Page 3341
3344

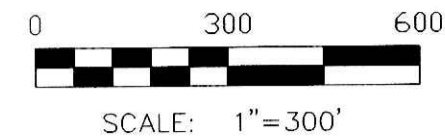

- ▲ R.R. SPIKE FOUND
- 5/8" REBAR FOUND UNLESS OTHERWISE NOTED
- STONE FOUND
- △ R.R. SPIKE SET
- 5/8" REBAR WITH I.D. CAP SET I.D. CAP MARKED "BAKER 6938"


200300028001
RICHARD B MURRAY ATTY
110 E GAMBIER ST
MT VERNON, OH 43050

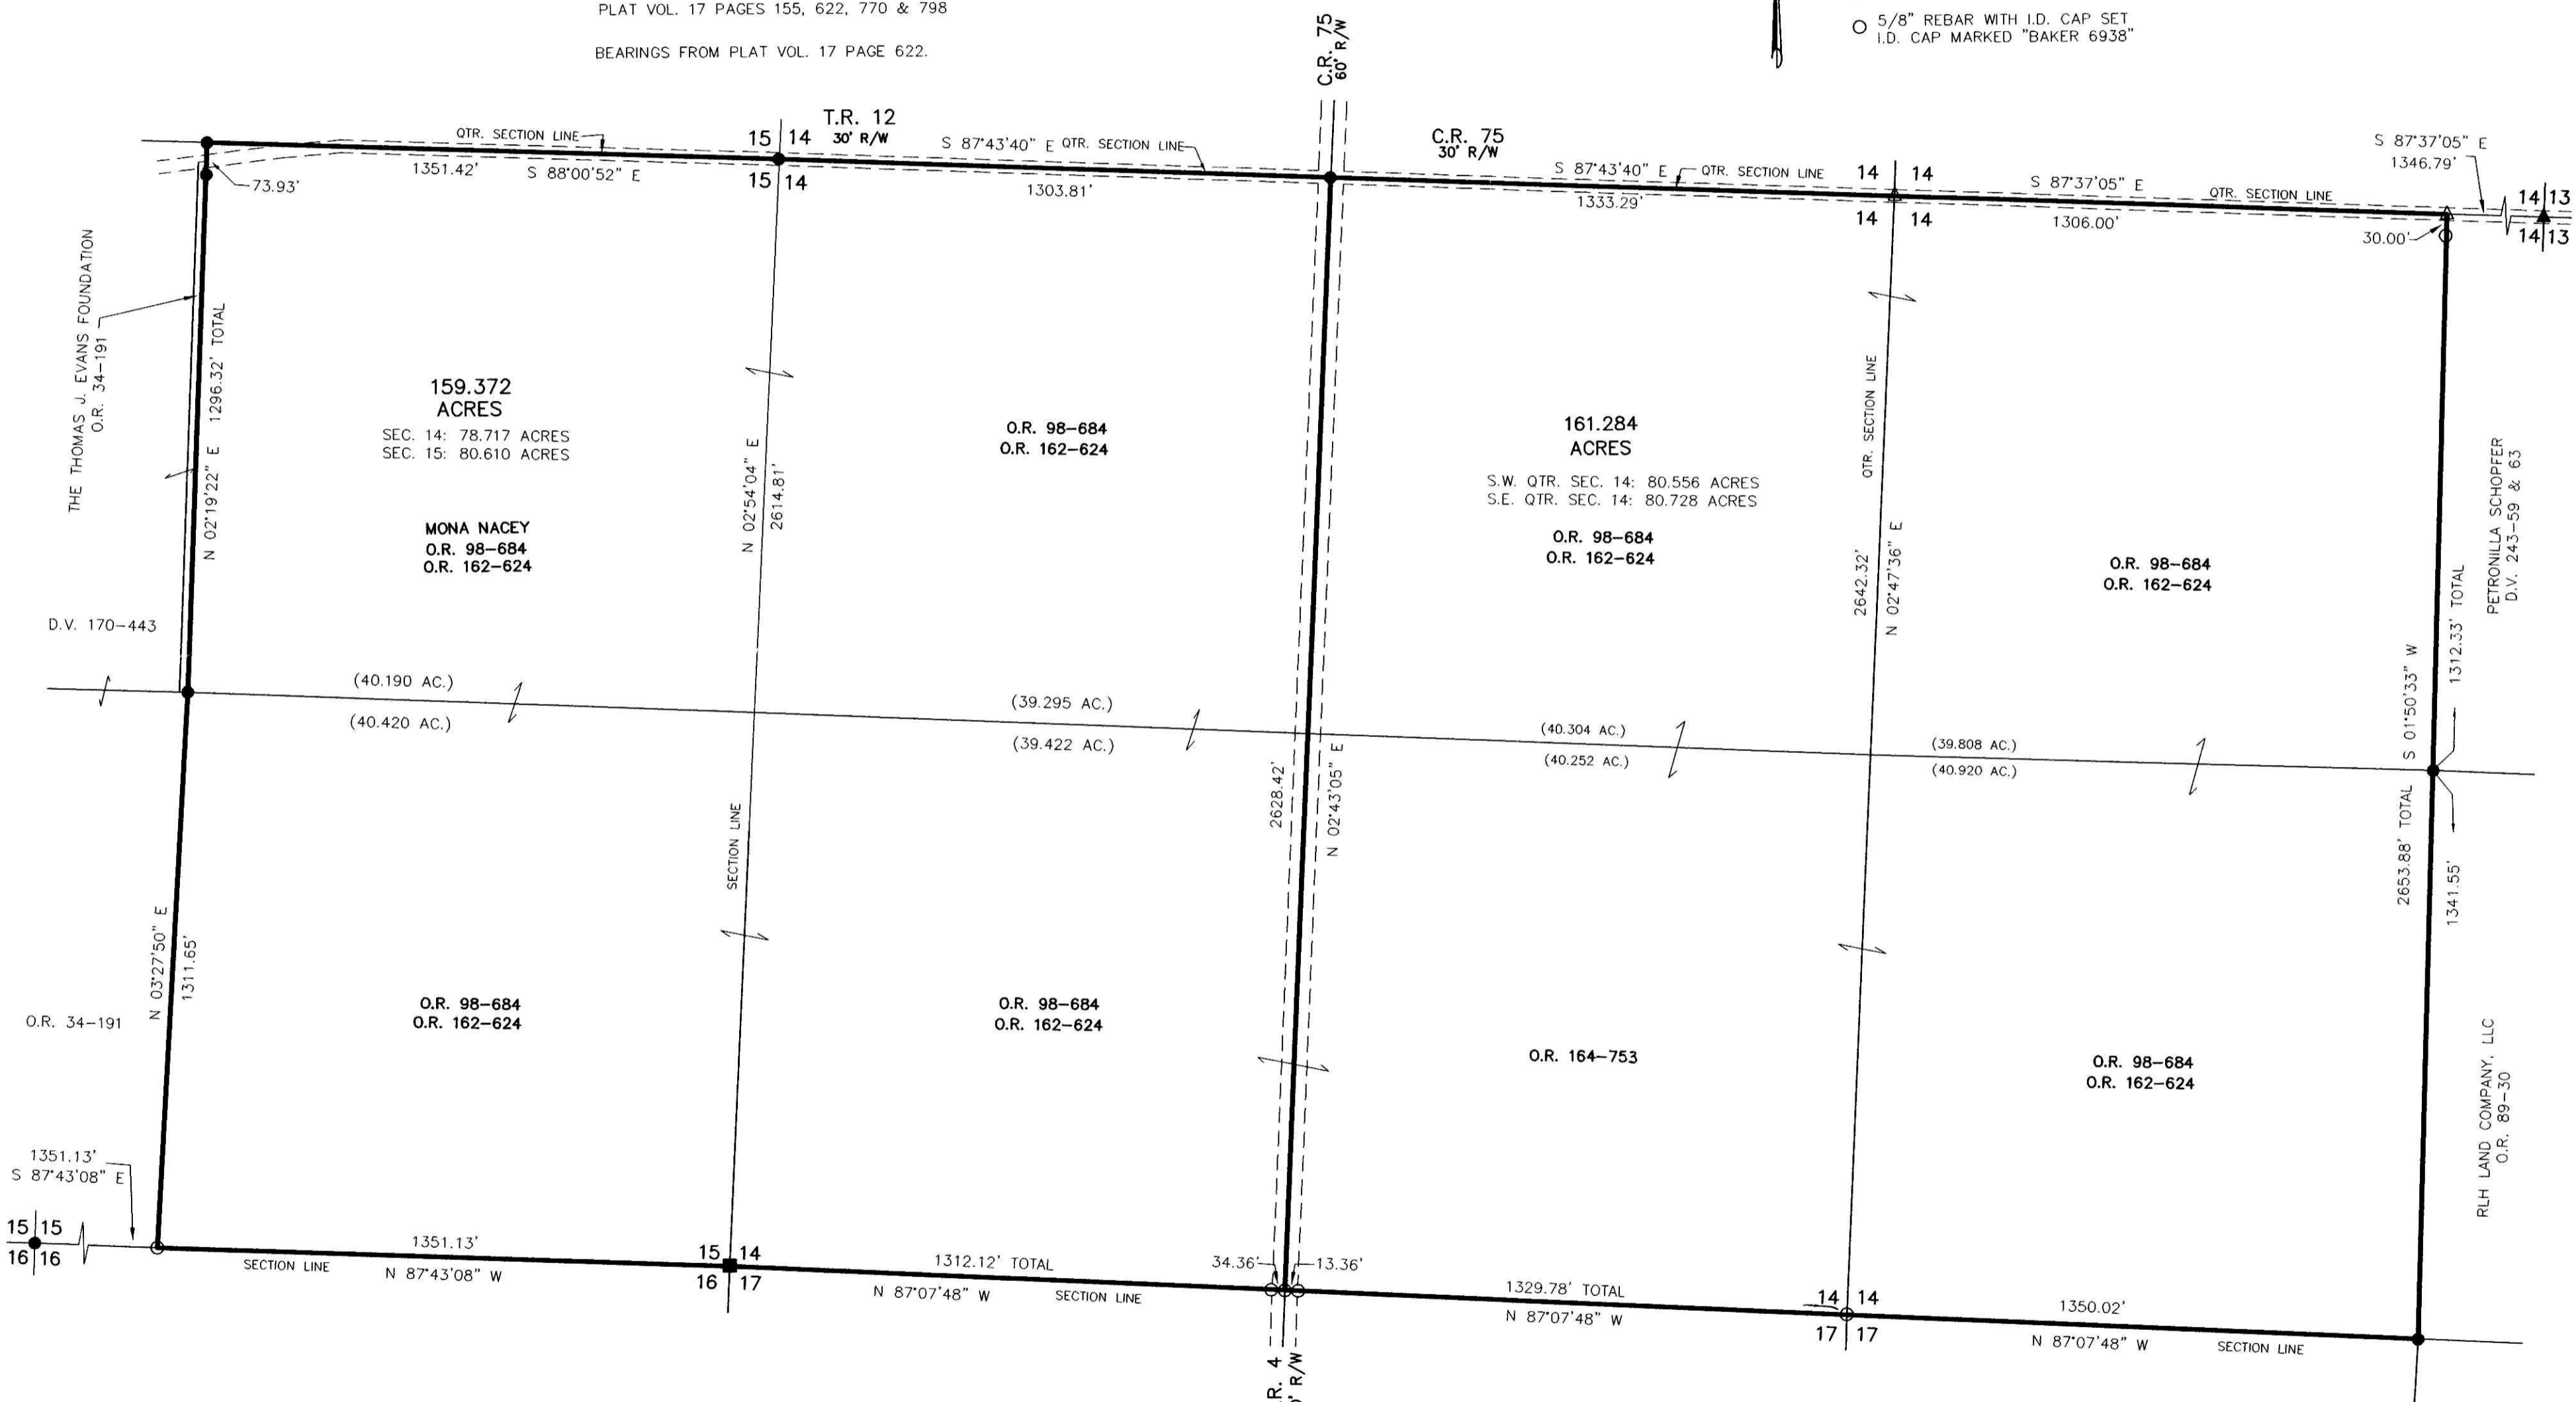

I CERTIFY THIS SURVEY TO BE CORRECT TO THE BEST OF MY KNOWLEDGE.

Donald C. Baker
DONALD C. BAKER PS 6938

DATE: NOV. 19, 2003
FDB\KES\ERZ\ALG\AEG
File Name: C:\JOBS\S-942A-03\ERZ

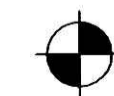

DONALD C. BAKER SURVEYING
138 N. CLAY ST.
MILLERSBURG, OH 44654
PH. 330-674-4788
FAX: 330-674-6027

PLAT APPROVED

12/17/03 Lg