


PAINT TOWNSHIP
N.W. QTR SECTION 5
T-14 N; R-11 W
HOLMES COUNTY, OHIO

SURVEYED FOR PAUL J. MILLER

200300028162
SAMUEL M
STEIMEL ATTY
MILLERSBURG, OH

VOL 0018 OR 854

200300028162
Filed for Record in
HOLMES COUNTY, OH
SALLY MILLER
12-30-2003 At 10:40 am.
SMALL PLAT 40.00
OR Book 18 Page 854 - 854
OR 169 pg 505

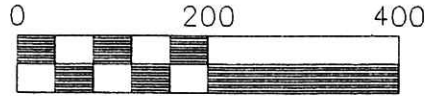


Scale 1" = 200'

- 5/8" REBAR FOUND
- 5/8" REBAR WITH I.D. CAP SET
I.D. CAP MARKED "BAKER 6938"
- △ R.R. SPIKE SET

REFERENCES:

DEED VOL. 231 PAGE 331
DEED VOL. 187 PAGE 261

BEARINGS FROM PLAT
VOL. 10 PAGE 567

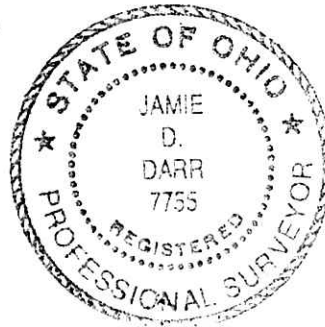

I CERTIFY THIS SURVEY TO BE CORRECT
TO THE BEST OF MY KNOWLEDGE.

JAMIE D. DARR P.S. 7755


DATE: AUGUST 21, 2003

REVISED NOVEMBER 25, 2003

C:\JOBS1\S-687-03\MLD
FDB\LAB



DONALD C. BAKER SURVEYING
138 N. CLAY ST.
MILLERSBURG, OHIO 44654
PH. 330-674-4788
FAX 330-674-6027

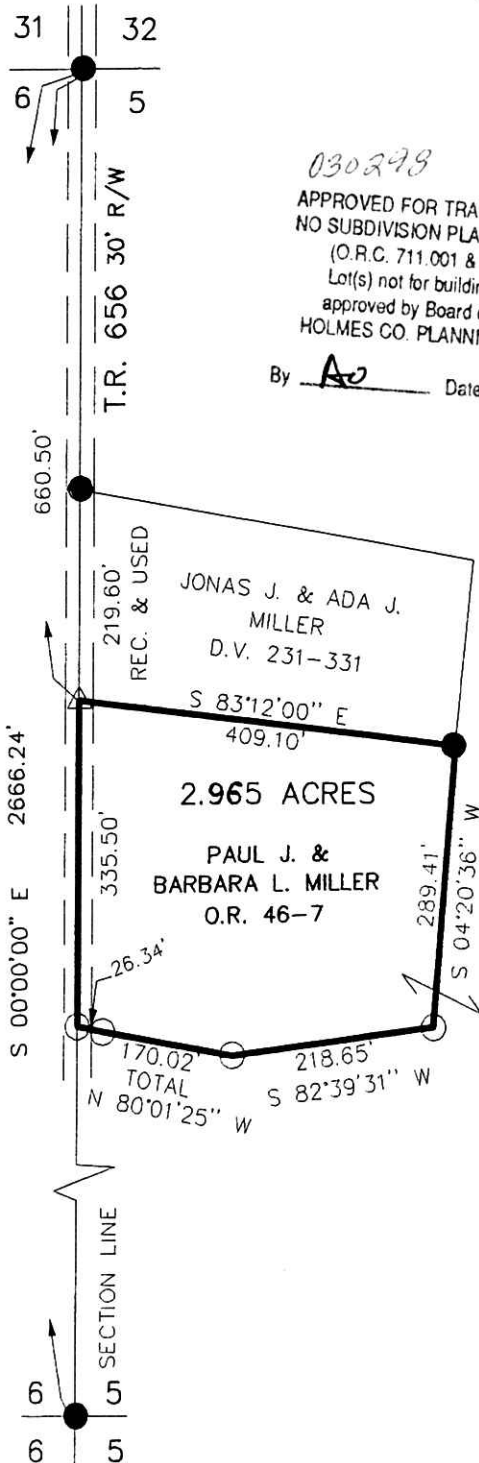

030298
APPROVED FOR TRANSFER ONLY
NO SUBDIVISION PLAT REQUIRED
(O.R.C. 711.001 & 711.131)
Lot(s) not for building unless
approved by Board of Health.
HOLMES CO. PLANNING COMM.
By AD Date 12/24/03

PLAT APPROVED

12 | 24 | 2003 b