

Instrument 200300028193 DR Book Page 18 857

HARDY TOWNSHIP
N.W. QTR. SECTION 4
T-9 N; R-6 W
HOLMES COUNTY, OHIO


200300028193
MILLER &
MAST ATTYS
MILLERSBURG, OH

INDEXED

200300028193
Filed for Record in
HOLMES COUNTY, OH
SALLY MILLER
12-31-2003 At 11:09 am.
SMALL PLAT 40.00
DR Book 18 Page 857 - 857


SURVEYED FOR: MEL WEAVER

OR 169 pg 661

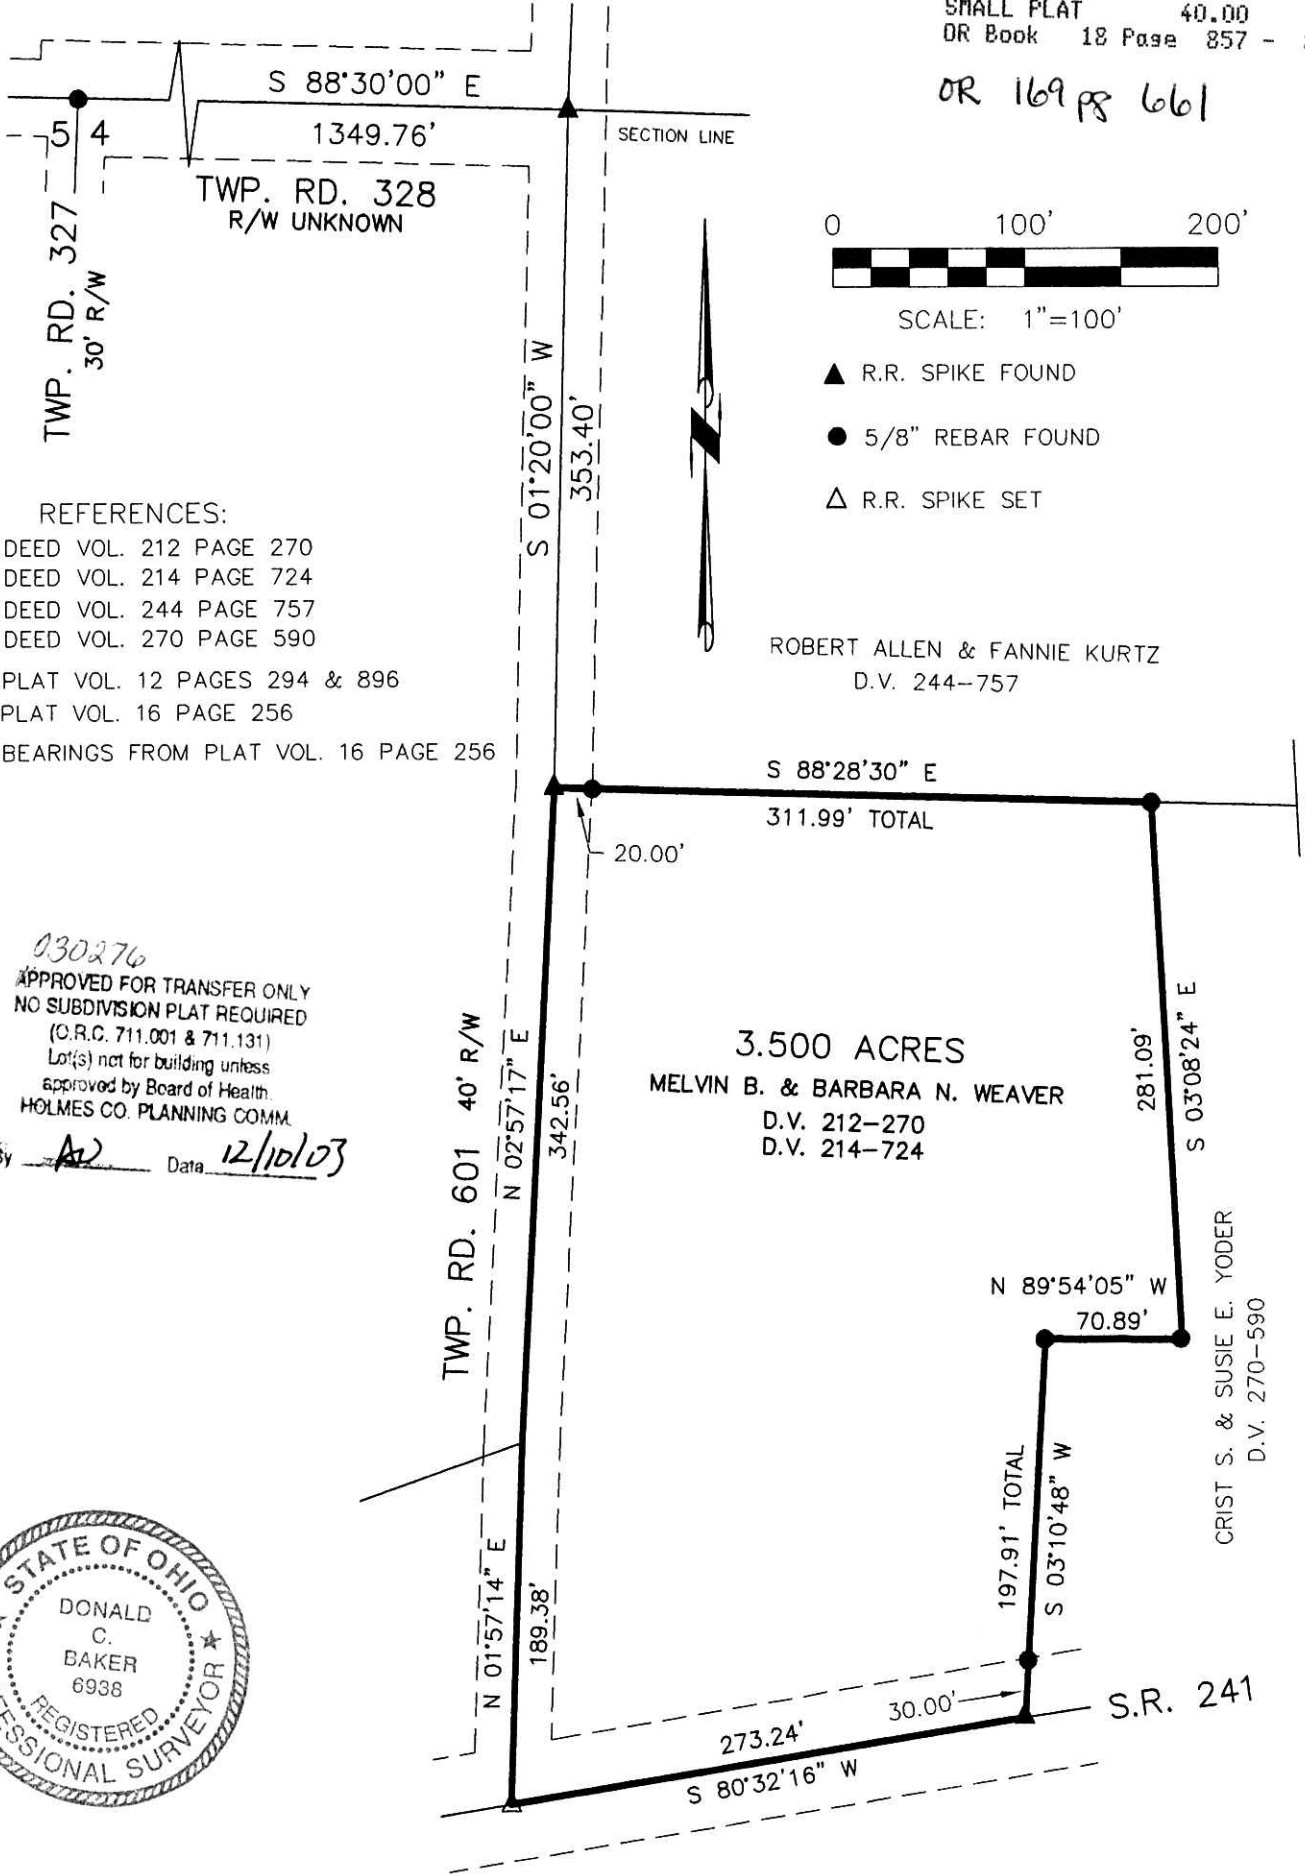

REFERENCES:

- DEED VOL. 212 PAGE 270
- DEED VOL. 214 PAGE 724
- DEED VOL. 244 PAGE 757
- DEED VOL. 270 PAGE 590
- PLAT VOL. 12 PAGES 294 & 896
- PLAT VOL. 16 PAGE 256
- BEARINGS FROM PLAT VOL. 16 PAGE 256

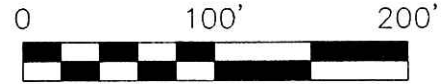

SCALE: 1"=100'

▲ R.R. SPIKE FOUND

● 5/8" REBAR FOUND

△ R.R. SPIKE SET

ROBERT ALLEN & FANNIE KURTZ
D.V. 244-757

3.500 ACRES
MELVIN B. & BARBARA N. WEAVER
D.V. 212-270
D.V. 214-724

030276
APPROVED FOR TRANSFER ONLY
NO SUBDIVISION PLAT REQUIRED
(O.R.C. 711.001 & 711.131)
Lot(s) not for building unless
approved by Board of Health
HOLMES CO. PLANNING COMM.

By AB Date 12/10/03



I CERTIFY THIS SURVEY TO BE CORRECT TO THE BEST OF MY KNOWLEDGE.

Donald C. Baker
DONALD C. BAKER PS 6938
DATE: SEPT. 29, 2003
FDB/AEG
File Name: C:\WORK\S-829-03\ERZ



12/11/2003
DONALD C. BAKER SURVEYING
138 N. CLAY ST.
MILLERSBURG, OH 44654
PH. 330-674-4788
FAX: 330-674-6027