


INDEXED

BERLIN TOWNSHIP
 3RD. QTR., LOT 11
 T-9 N; R-5 W
 HOLMES COUNTY, OHIO
 SURVEYED FOR: JOHN PAUL RABER


REFERENCES:
 DEED VOL. 264 PAGE 561
 O.R. VOL. 76 PAGE 129
 PLAT VOL. 14 PAGE 517
 PLAT VOL. 17 PAGE 877
 BEARINGS FROM PLAT VOL. 17 PAGE 877

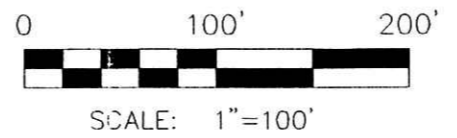

- ▲ R.R. SPIKE FOUND
- 5/8" REBAR FOUND
- 5/8" REBAR WITH I.D. CAP SET
I.D. CAP MARKED "BAKER 6938"

200400028250
 MILLER &
 MAST ATTYS
 MILLERSBURG,


200400028250
 Filed for Record in
 HOLMES COUNTY, OH
 SALLY MILLER
 01-05-2004 At 11:14 am.
 SMALL PLAT 40.00
 OR Book 18 Page 862 - 862
 OR 169 pg 878

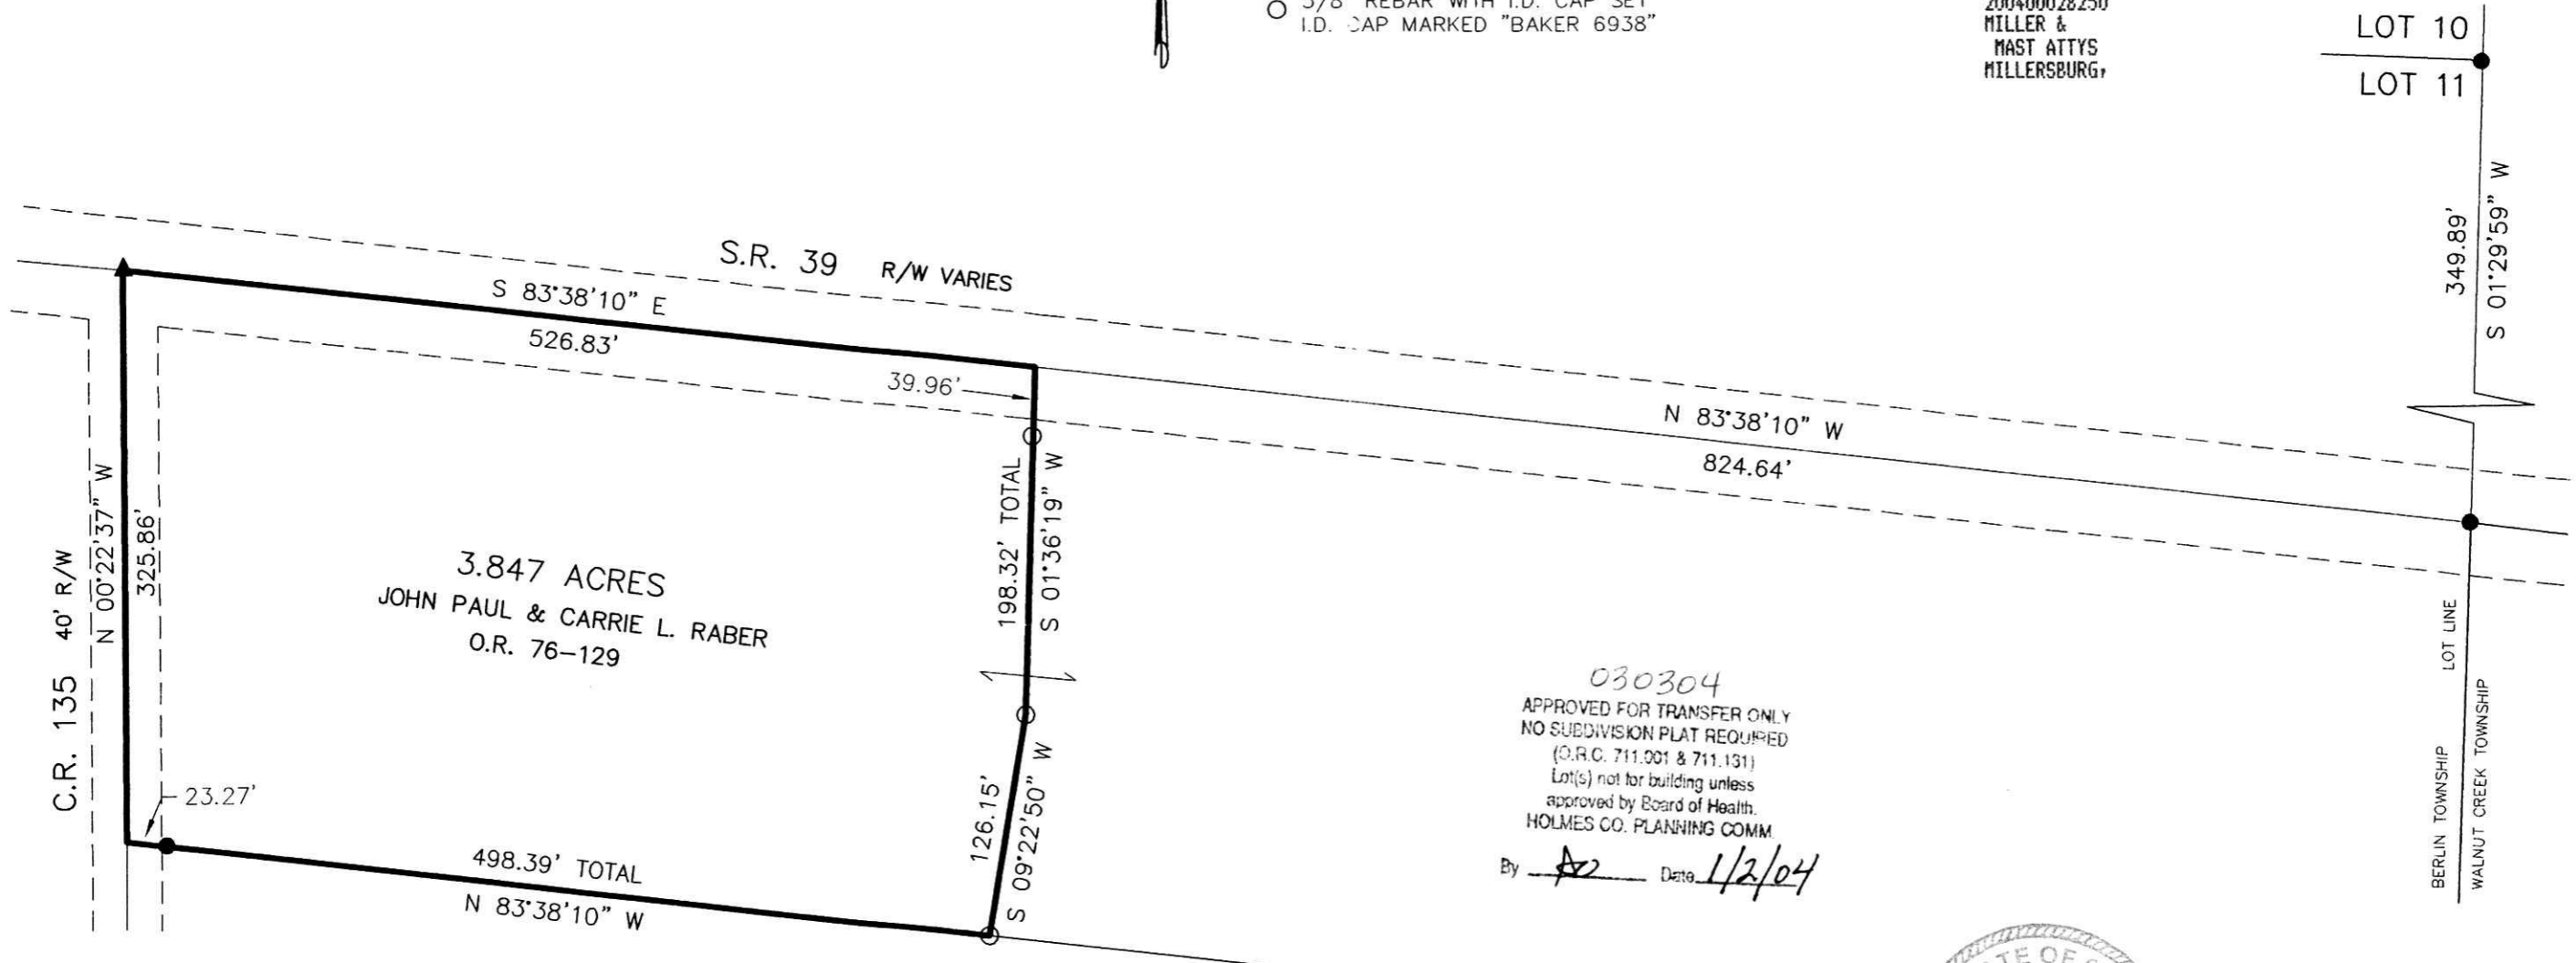

3.847 ACRES
 JOHN PAUL & CARRIE L. RABER
 O.R. 76-129

030304
 APPROVED FOR TRANSFER ONLY
 NO SUBDIVISION PLAT REQUIRED
 (O.R.C. 711.001 & 711.131)
 Lot(s) not for building unless
 approved by Board of Health.
 HOLMES CO. PLANNING COMM.
 By AB Date 1/2/04

REUBEN N. & LYDIA ANN BEACHY
 D.V. 264-561

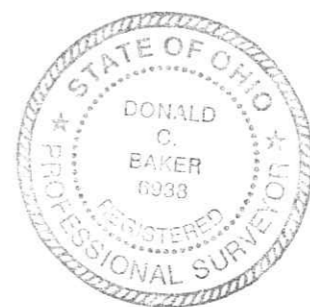

PLAT APPROVED
1/2/04

I CERTIFY THIS SURVEY TO BE CORRECT
 TO THE BEST OF MY KNOWLEDGE.
Donald C. Baker
 DONALD C. BAKER PS 6938
 DATE: NOV. 5, 2003
 FDB/AEC
 File Name: C:\WORK\S-914-03\ERZ

DONALD C. BAKER SURVEYING
 138 N. CLAY ST.
 MILLERSBURG, OH 44654
 PH. 330-674-4788
 FAX: 330-674-6027