


Instrument 200400028502 OR Book Page 18 874

VILLAGE OF TRAIL
WALNUT CREEK TOWNSHIP
1ST. QTR., LOT 1
T-9 N; R-5 W
HOLMES COUNTY, OHIO

SURVEYED FOR: REUBEN WEAVER

200400028502
Filed for Record in
HOLMES COUNTY, OH
SALLY MILLER
01-21-2004 At 08:39 am.
SMALL FLAT 40.00
OR Book 18 Page 874 - 874

OR 169 pg 1938
OR 169 pg 1940

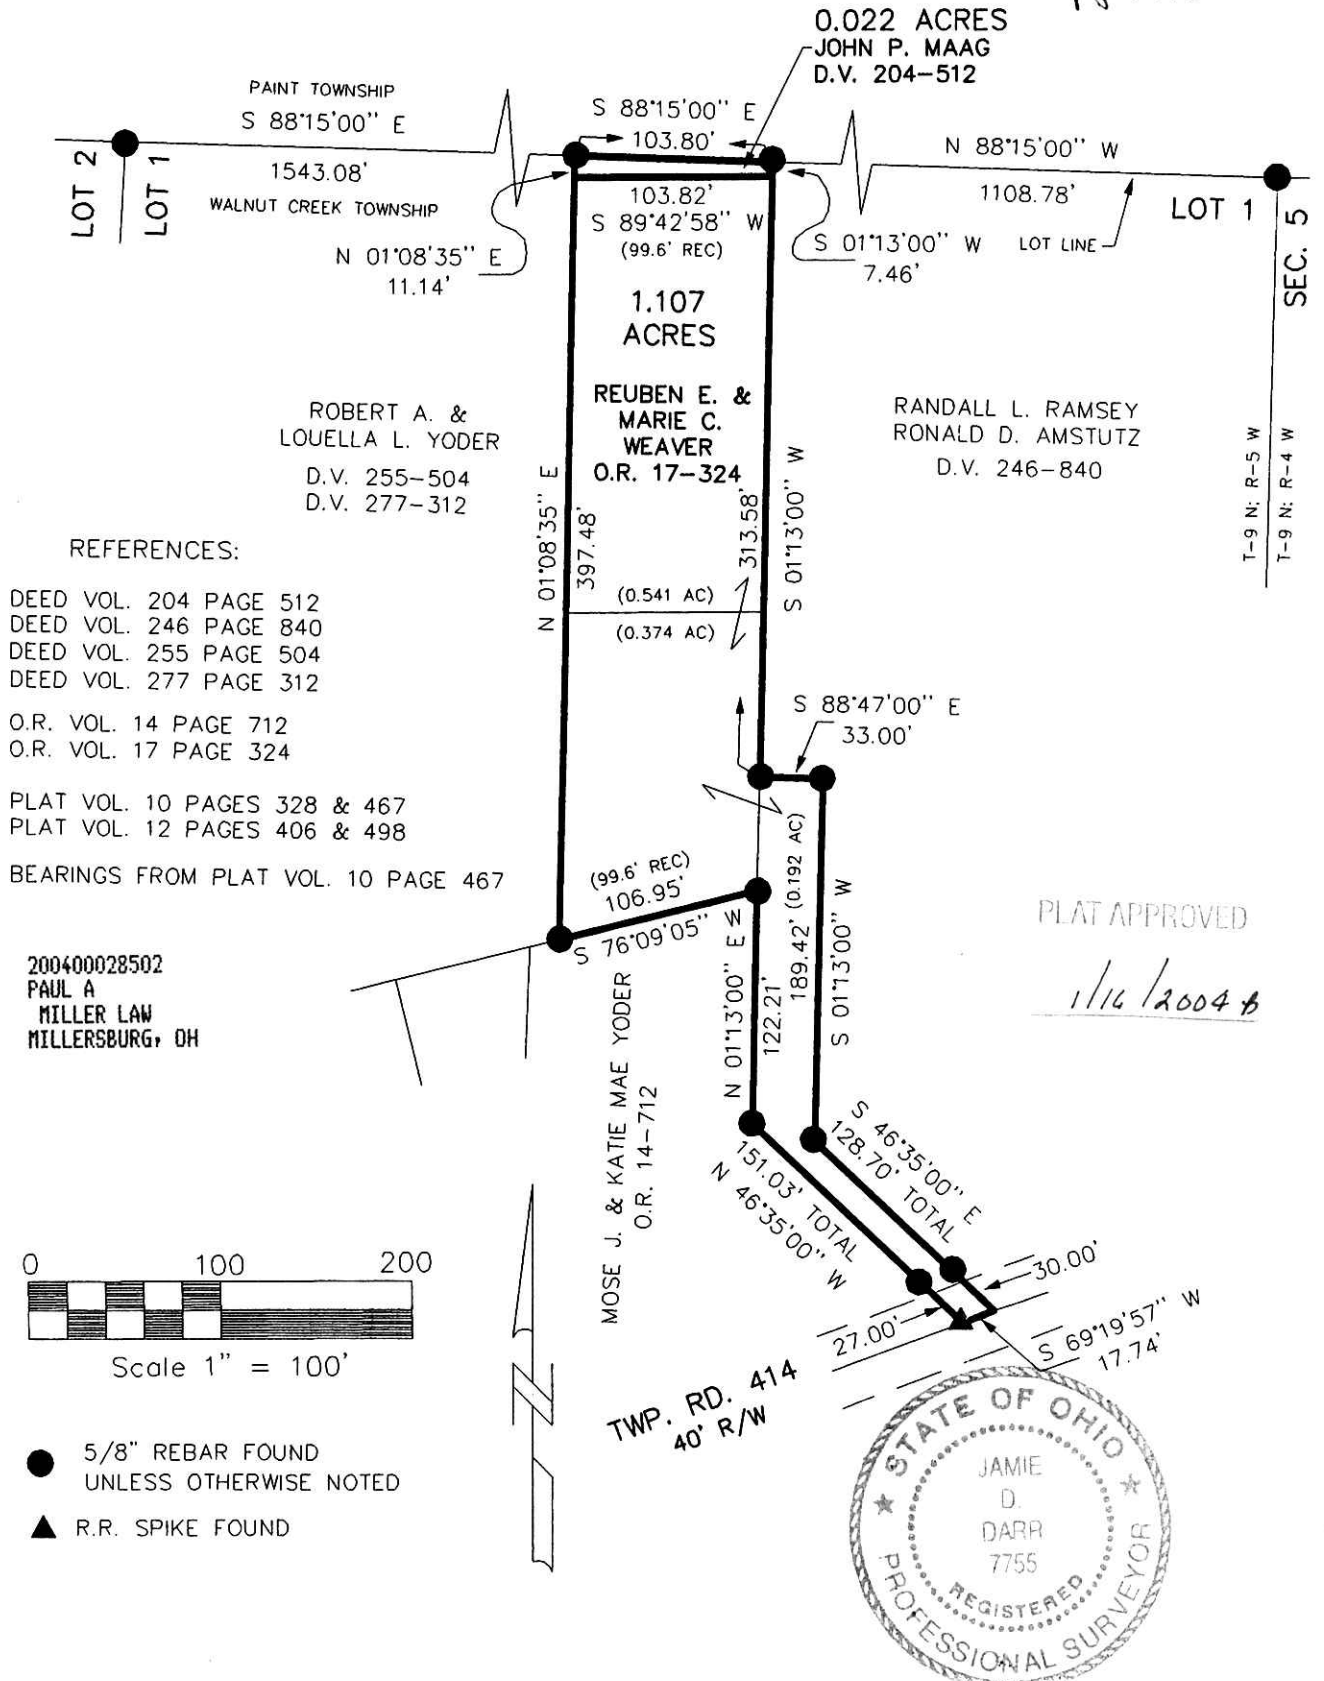

DONALD C. BAKER SURVEYING
138 N. CLAY ST.
MILLERSBURG, OHIO 44654
PH. 330-674-4788
FAX 330-674-6027

I CERTIFY THIS SURVEY TO BE CORRECT
TO THE BEST OF MY KNOWLEDGE.
JAMIE D. DARR P.S. 7755
DATE: NOV. 24, 2003
JDD
File name: C:\JOBS1\S-976-03\ERZ