

BERLIN TOWNSHIP
S.W. QTR. SECTION 8
T-9 N; R-6 W
HOLMES COUNTY, OHIO

Instrument Book Page
200400028713 OR 18 884

- 5/8" REBAR FOUND UNLESS OTHERWISE NOTED
- ▲ R.R. SPIKE FOUND
- STONE FOUND
- 5/8" REBAR WITH I.D. CAP SET I.D. CAP MARKED "BAKER 6938"


SURVEYED FOR: ATLEE SOMMERS

- REFERENCES
- DEED VOL. 233 PAGE 297
 - DEED VOL. 253 PAGE 945
 - O.R. VOL. 125 PAGE 783
 - PLAT VOL. 12 PAGE 823
 - PLAT VOL. 15 PAGE 160
 - PLAT VOL. 12 PAGE 865
 - PLAT VOL. 2 PAGE 354

200400028713
MILLER &
MAST ATTYS
MILLERSBURG, OH

200400028713
Filed for Record in
HOLMES COUNTY, OH
SALLY MILLER
02-03-2004 At 09:17 am.
SMALL PLAT 40.00
OR Book 18 Page 884 - 884
or vol 109 page 2769 + 2772

BEARINGS FROM PLAT VOL 12 PAGE 823

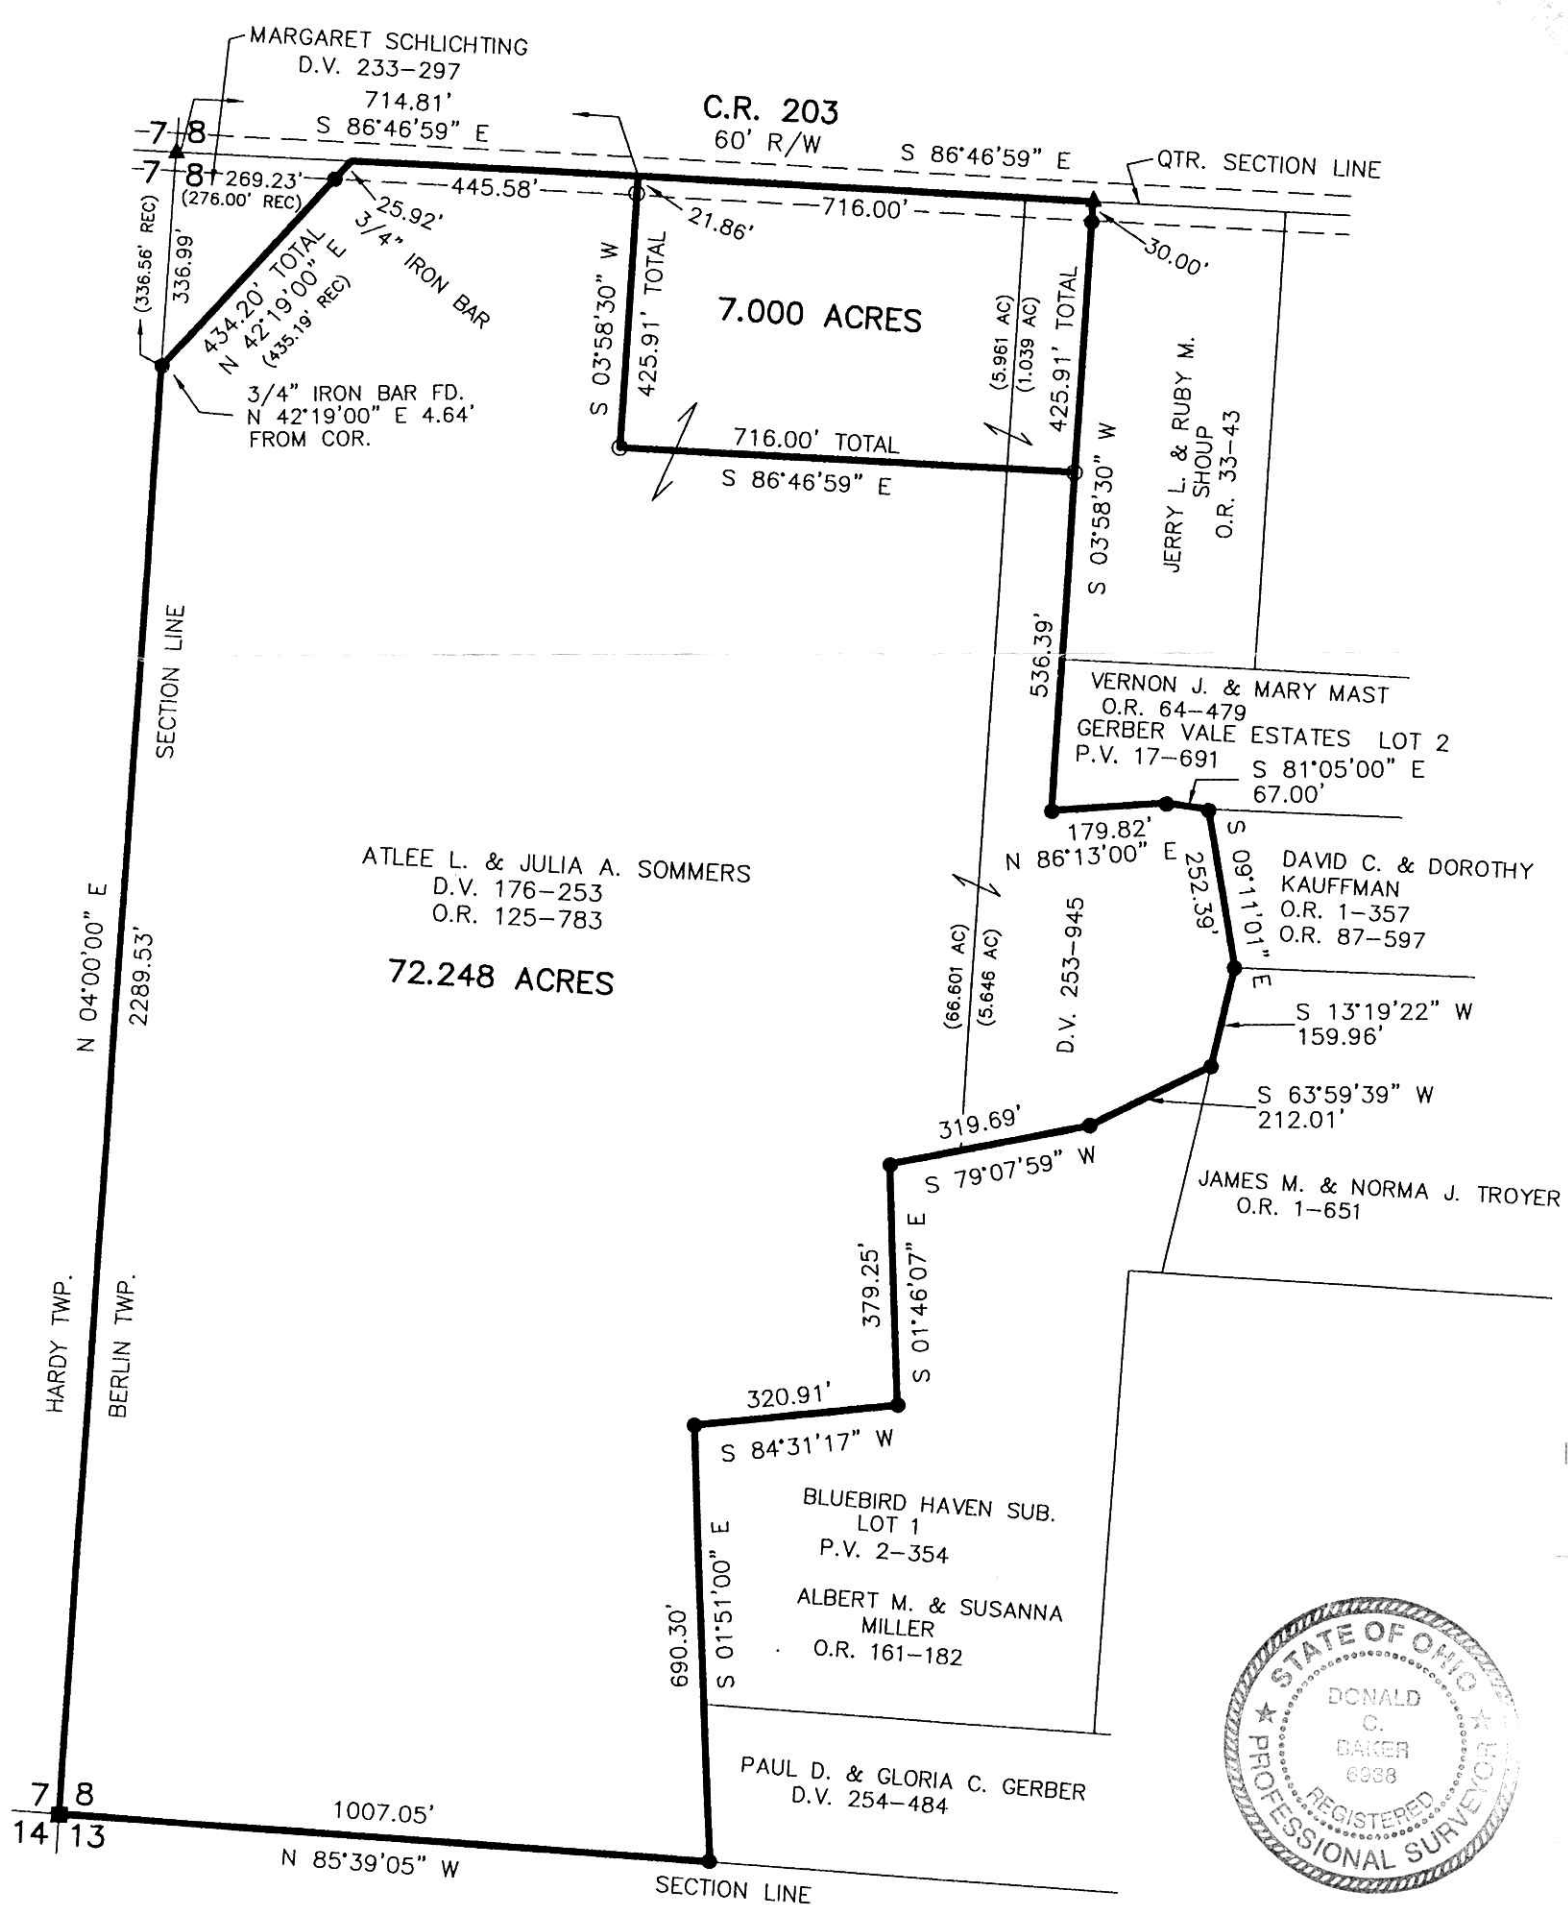

PLAT APPROVED
1/30/2004



DONALD C. BAKER SURVEYING
138 N. CLAY ST.
MILLERSBURG, OHIO, 44654
PH. 330-674-4788
FAX. 330-674-6027

I CERTIFY THIS SURVEY TO BE CORRECT TO THE BEST OF MY KNOWLEDGE.
Donald C Baker
DONALD C. BAKER P.S. 6938
DATE: JAN. 20, 2004
FDB\AEG
File Name: WORK2\S-18-04