

PROPOSED ANNEXATION TO THE VILLAGE OF MILLERSBURG




HARDY TOWNSHIP
1ST. QTR., LOT 36
T-9 N; R-7 W
HOLMES COUNTY, OHIO

Instrument Book Page
200400028731 OR 18 885
200400028731
Filed for Record in
HOLMES COUNTY, OH
SALLY MILLER
02-04-2004 At 08:37 am.
SMALL PLAT 40.00
OR Book 18 Page 885 - 885
OR vol 169 pg 2852

200400028731
VILLAGE OF
MILLERSBURG
MILLERSBURG, OH

REFERENCES:
DEED VOL. 248 PAGES 211 & 578
DEED VOL. 262 PAGE 126
PLAT VOL. 8 PAGE 850
PLAT VOL. 9 PAGE 119
PLAT VOL. 10 PAGE 939
PLAT VOL. 12 PAGES 494 & 514
PLAT BY WILLIAM LONG DATED 11-20-2002

BEARINGS FROM
WILLIAM LONG PLAT DATED 11-20-2002

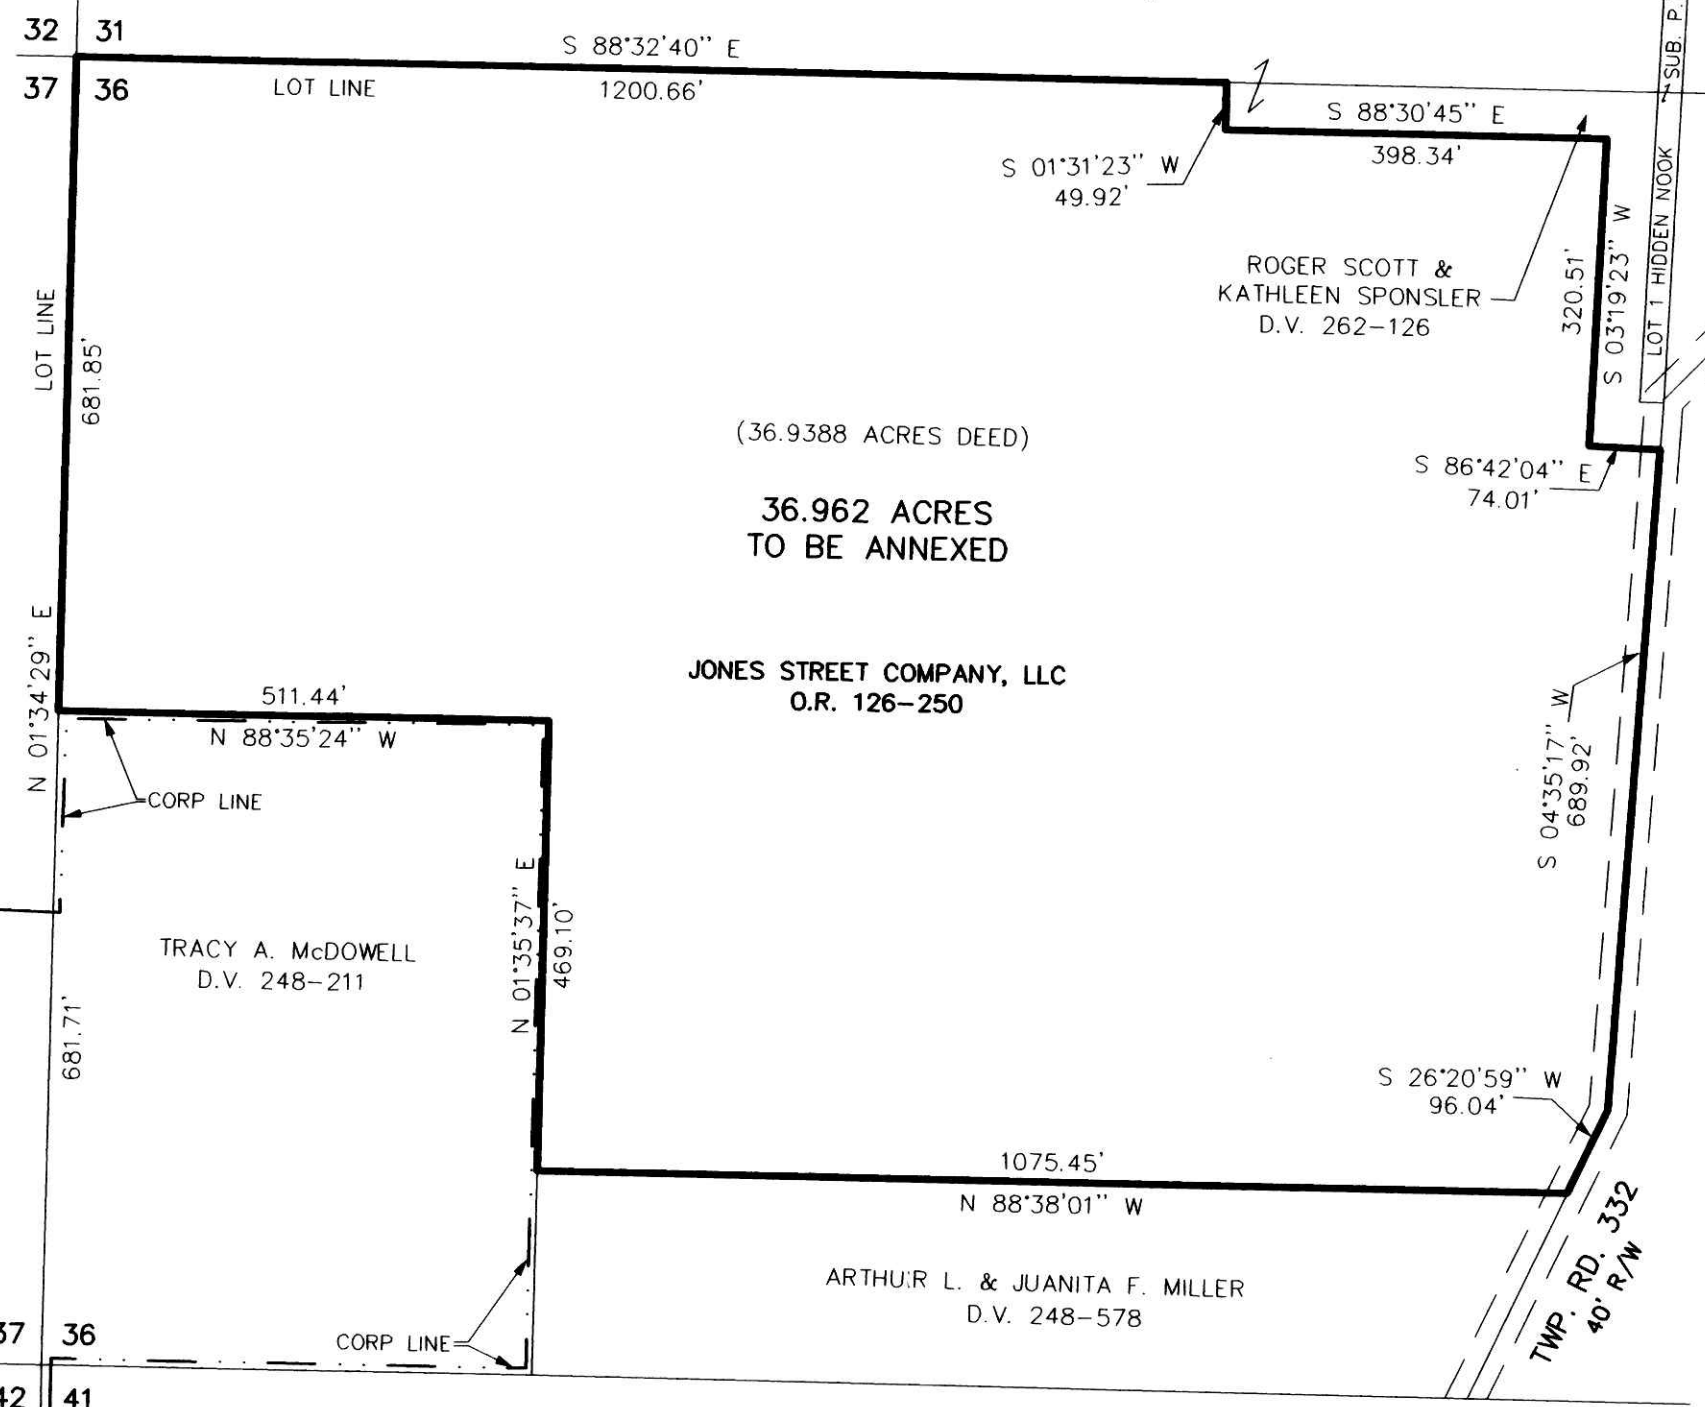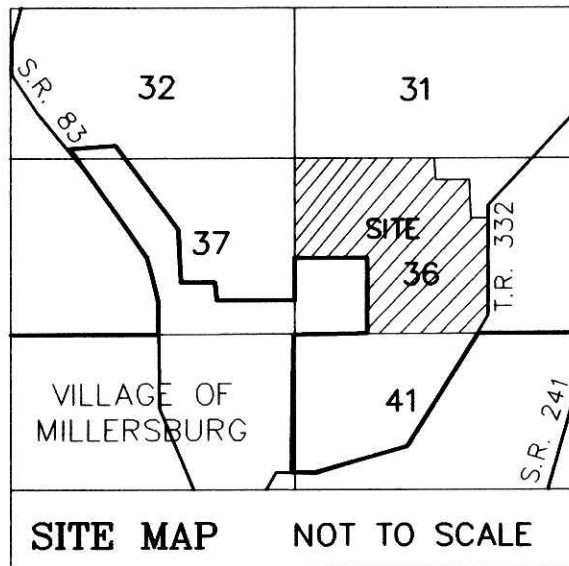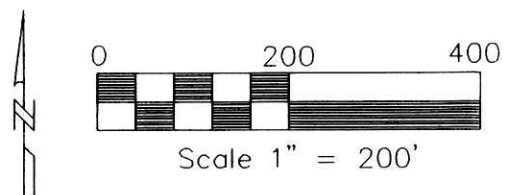

APPROVAL OF THE HOLMES COUNTY COMMISSIONERS
I HEREBY CERTIFY THAT THE HOLMES COUNTY COMMISSIONERS HAVE APPROVED THE DETACHMENT OF THIS TRACT OF LAND AS SHOWN HEREON, FROM HOLMES COUNTY, RESOLUTION # 09-15-03-2 15TH DAY OF September, 2003
David C. Han
CHAIRMAN, COUNTY COMMISSIONERS

APPROVAL OF THE MILLERSBURG PLANNING COMMISSION
I HEREBY CERTIFY THAT THIS PLAT FOR ANNEXATION WAS APPROVED BY THE MILLERSBURG PLANNING COMMISSION AT A MEETING HELD ON THE _____ DAT OF _____
Karen D. Atkins
PRESIDENT, MILLERSBURG PLANNING COMMISSION

APPROVAL OF THE MILLERSBURG VILLAGE COUNCIL
I HEREBY CERTIFY THAT THIS PLAT FOR ANNEXATION WAS APPROVED BY THE VILLAGE COUNCIL OF MILLERSBURG, OHIO AT A MEETING HELD ON THE 24 DAY OF November, 2003, RESOLUTION # 2003-48
Karen S. Staffa
VILLAGE CLERK



SURVEYOR'S CERTIFICATION
I HEREBY CERTIFY THAT THIS PLAT WAS PREPARED ON BEHALF OF THE PROPERTY OWNERS FROM WILLIAM LONG SURVEY DATED 11-20-2002, EXISTING SURVEYS AND DEEDS OF RECORD. THIS 9TH DAY OF Dec., 2002
Donald C. Baker
DONALD C. BAKER P.S. 6938
File name: C:\JOBS1\S-931-02\ERZ
DATE: NOV. 25, 2002

DONALD C. BAKER SURVEYING
138 N. CLAY ST.
MILLERSBURG, OHIO 44654
PH. 330-674-4788
FAX 330-674-6027

PLAT APPROVED
alal04 Lg

TRANSFER NOT NECESSARY
2-3-04 Kbb
Jackie Miller